


shedkm

ga design freeze


February 2020






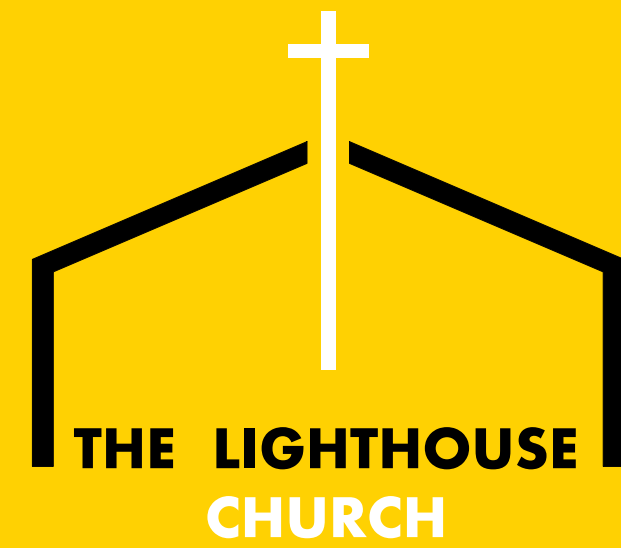


shedkm


content

- updated ga plans + plan dimensions
- updated ga sections
- updated ga elevations
- visuals
- programme

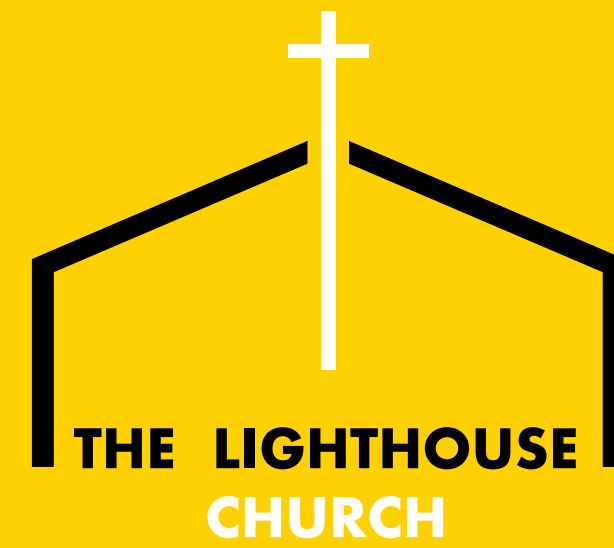


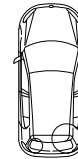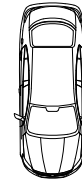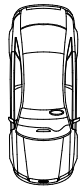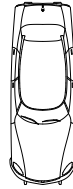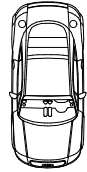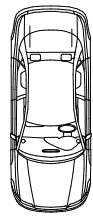

- 01 hospitality space
- 02 events / worship space
- 03 community space
- 04 multi-purpose space
- 05 stage
- 06 entrance lobby
- 07 the lighthouse keeper
- 08 minister's office
- 09 community kitchen
- 10 male toilets
- 11 female toilets
- 12 unisex toilets
- 13 cleaner's cupboard, stock room + flower vestery
- 14 kitchenette
- 15 community groups storage lockers
- 16 chair + table store
- 17 equipment store
- 18 meeting / small group room
- 19 plant room
- 20 roof lanterns
- 21 bin store
- 22 bench
- 23 signage totem
- 24 zinc standing seam roof
- 25 single ply membrane roof
- 26 flat flush glazed roof light (fixed)
- 27 pitched flush glazed roof light (fixed)
- 28 void / potential future storage
- 29 relocated tapestry
- 30 ventilation ductwork
- 31 automatically controlled ventilation louvre
- 32 planter
- 33 photovoltaic cells
- 34 roof access hatch
- 35 cross
- 36 stairs to mezzanine
- 37 mezzanine
- 38 work space
- 39 low level storage
- 40 mezzanine deck above stage, access hatch for maintenance of mechanical equipment

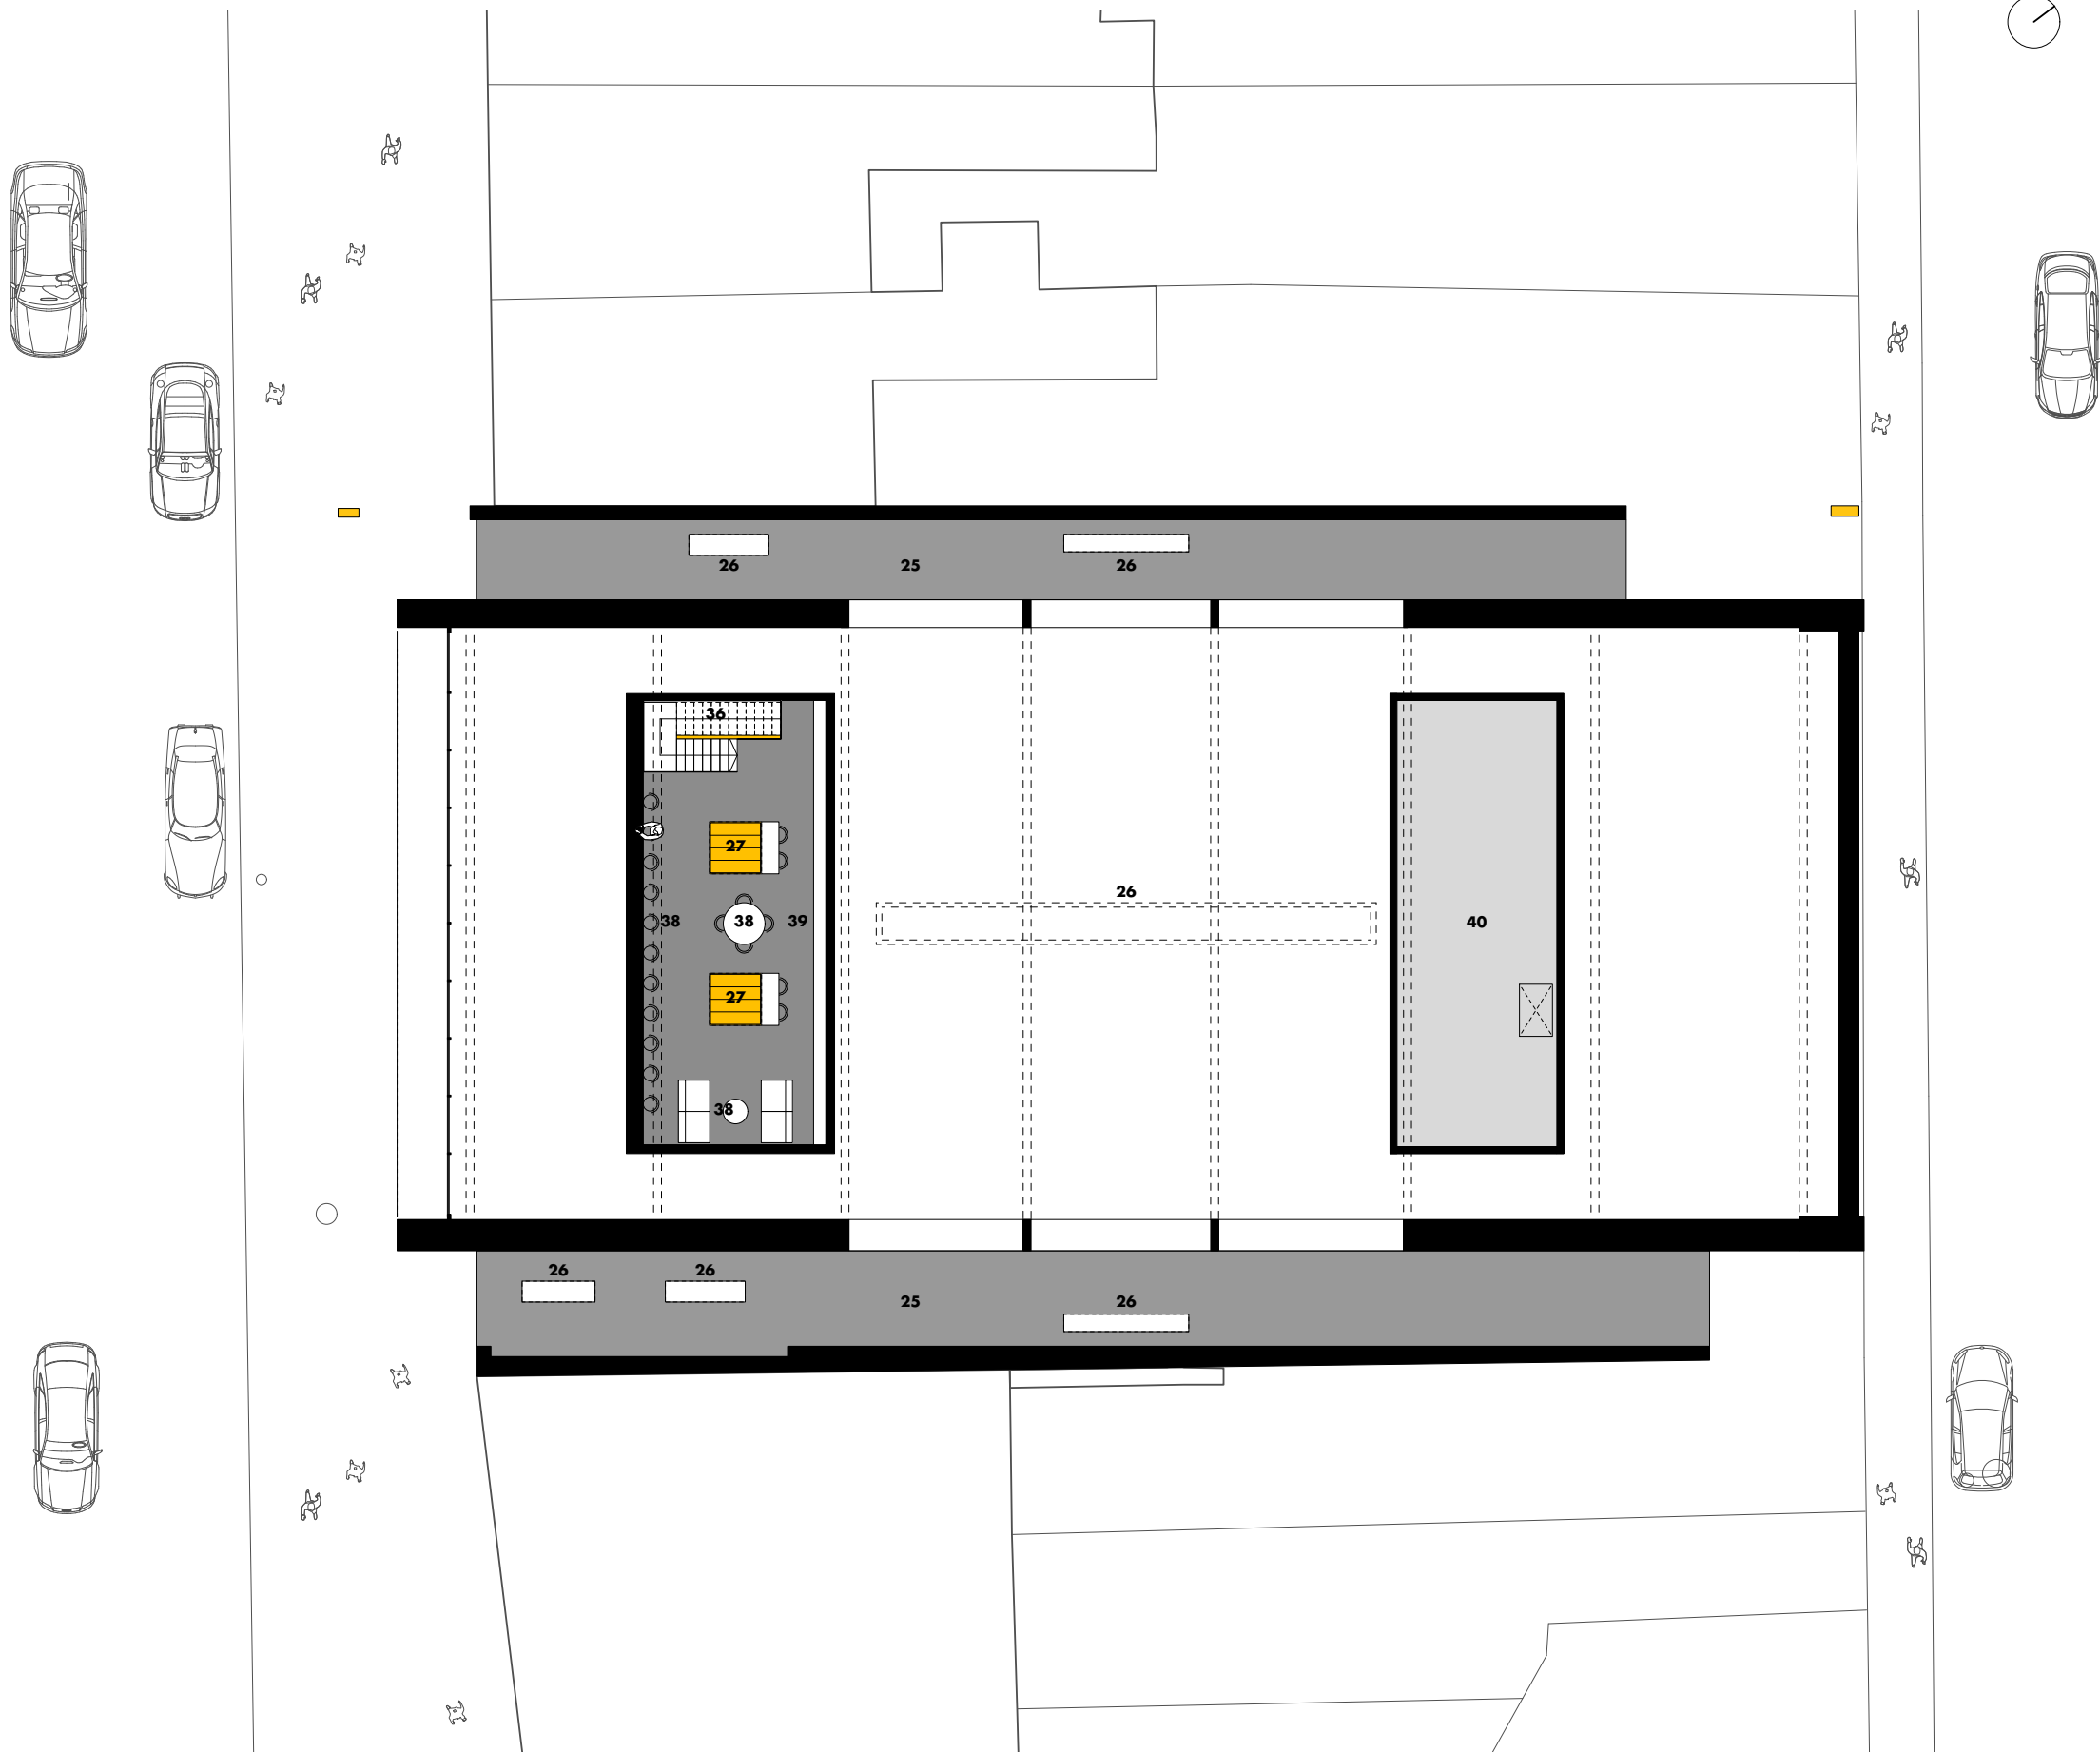

- 01 hospitality space
- 02 events / worship space
- 03 community space
- 04 multi-purpose space
- 05 stage
- 06 entrance lobby
- 07 the lighthouse keeper
- 08 minister's office
- 09 community kitchen
- 10 male toilets
- 11 female toilets
- 12 unisex toilets
- 13 cleaner's cupboard, stock room + flower vestery
- 14 kitchenette
- 15 community groups storage lockers
- 16 chair + table store
- 17 equipment store
- 18 meeting / small group room
- 19 plant room
- 20 roof lanterns
- 21 bin store
- 22 bench
- 23 signage totem
- 24 zinc standing seam roof
- 25 single ply membrane roof
- 26 flat flush glazed roof light (fixed)
- 27 pitched flush glazed roof light (fixed)
- 28 void / potential future storage
- 29 relocated tapestry
- 30 ventilation ductwork
- 31 automatically controlled ventilation louvre
- 32 planter
- 33 photovoltaic cells
- 34 roof access hatch
- 35 cross
- 36 stairs to mezzanine
- 37 mezzanine
- 38 work space
- 39 low level storage
- 40 mezzanine deck above stage, access hatch for maintenance of mechanical equipment


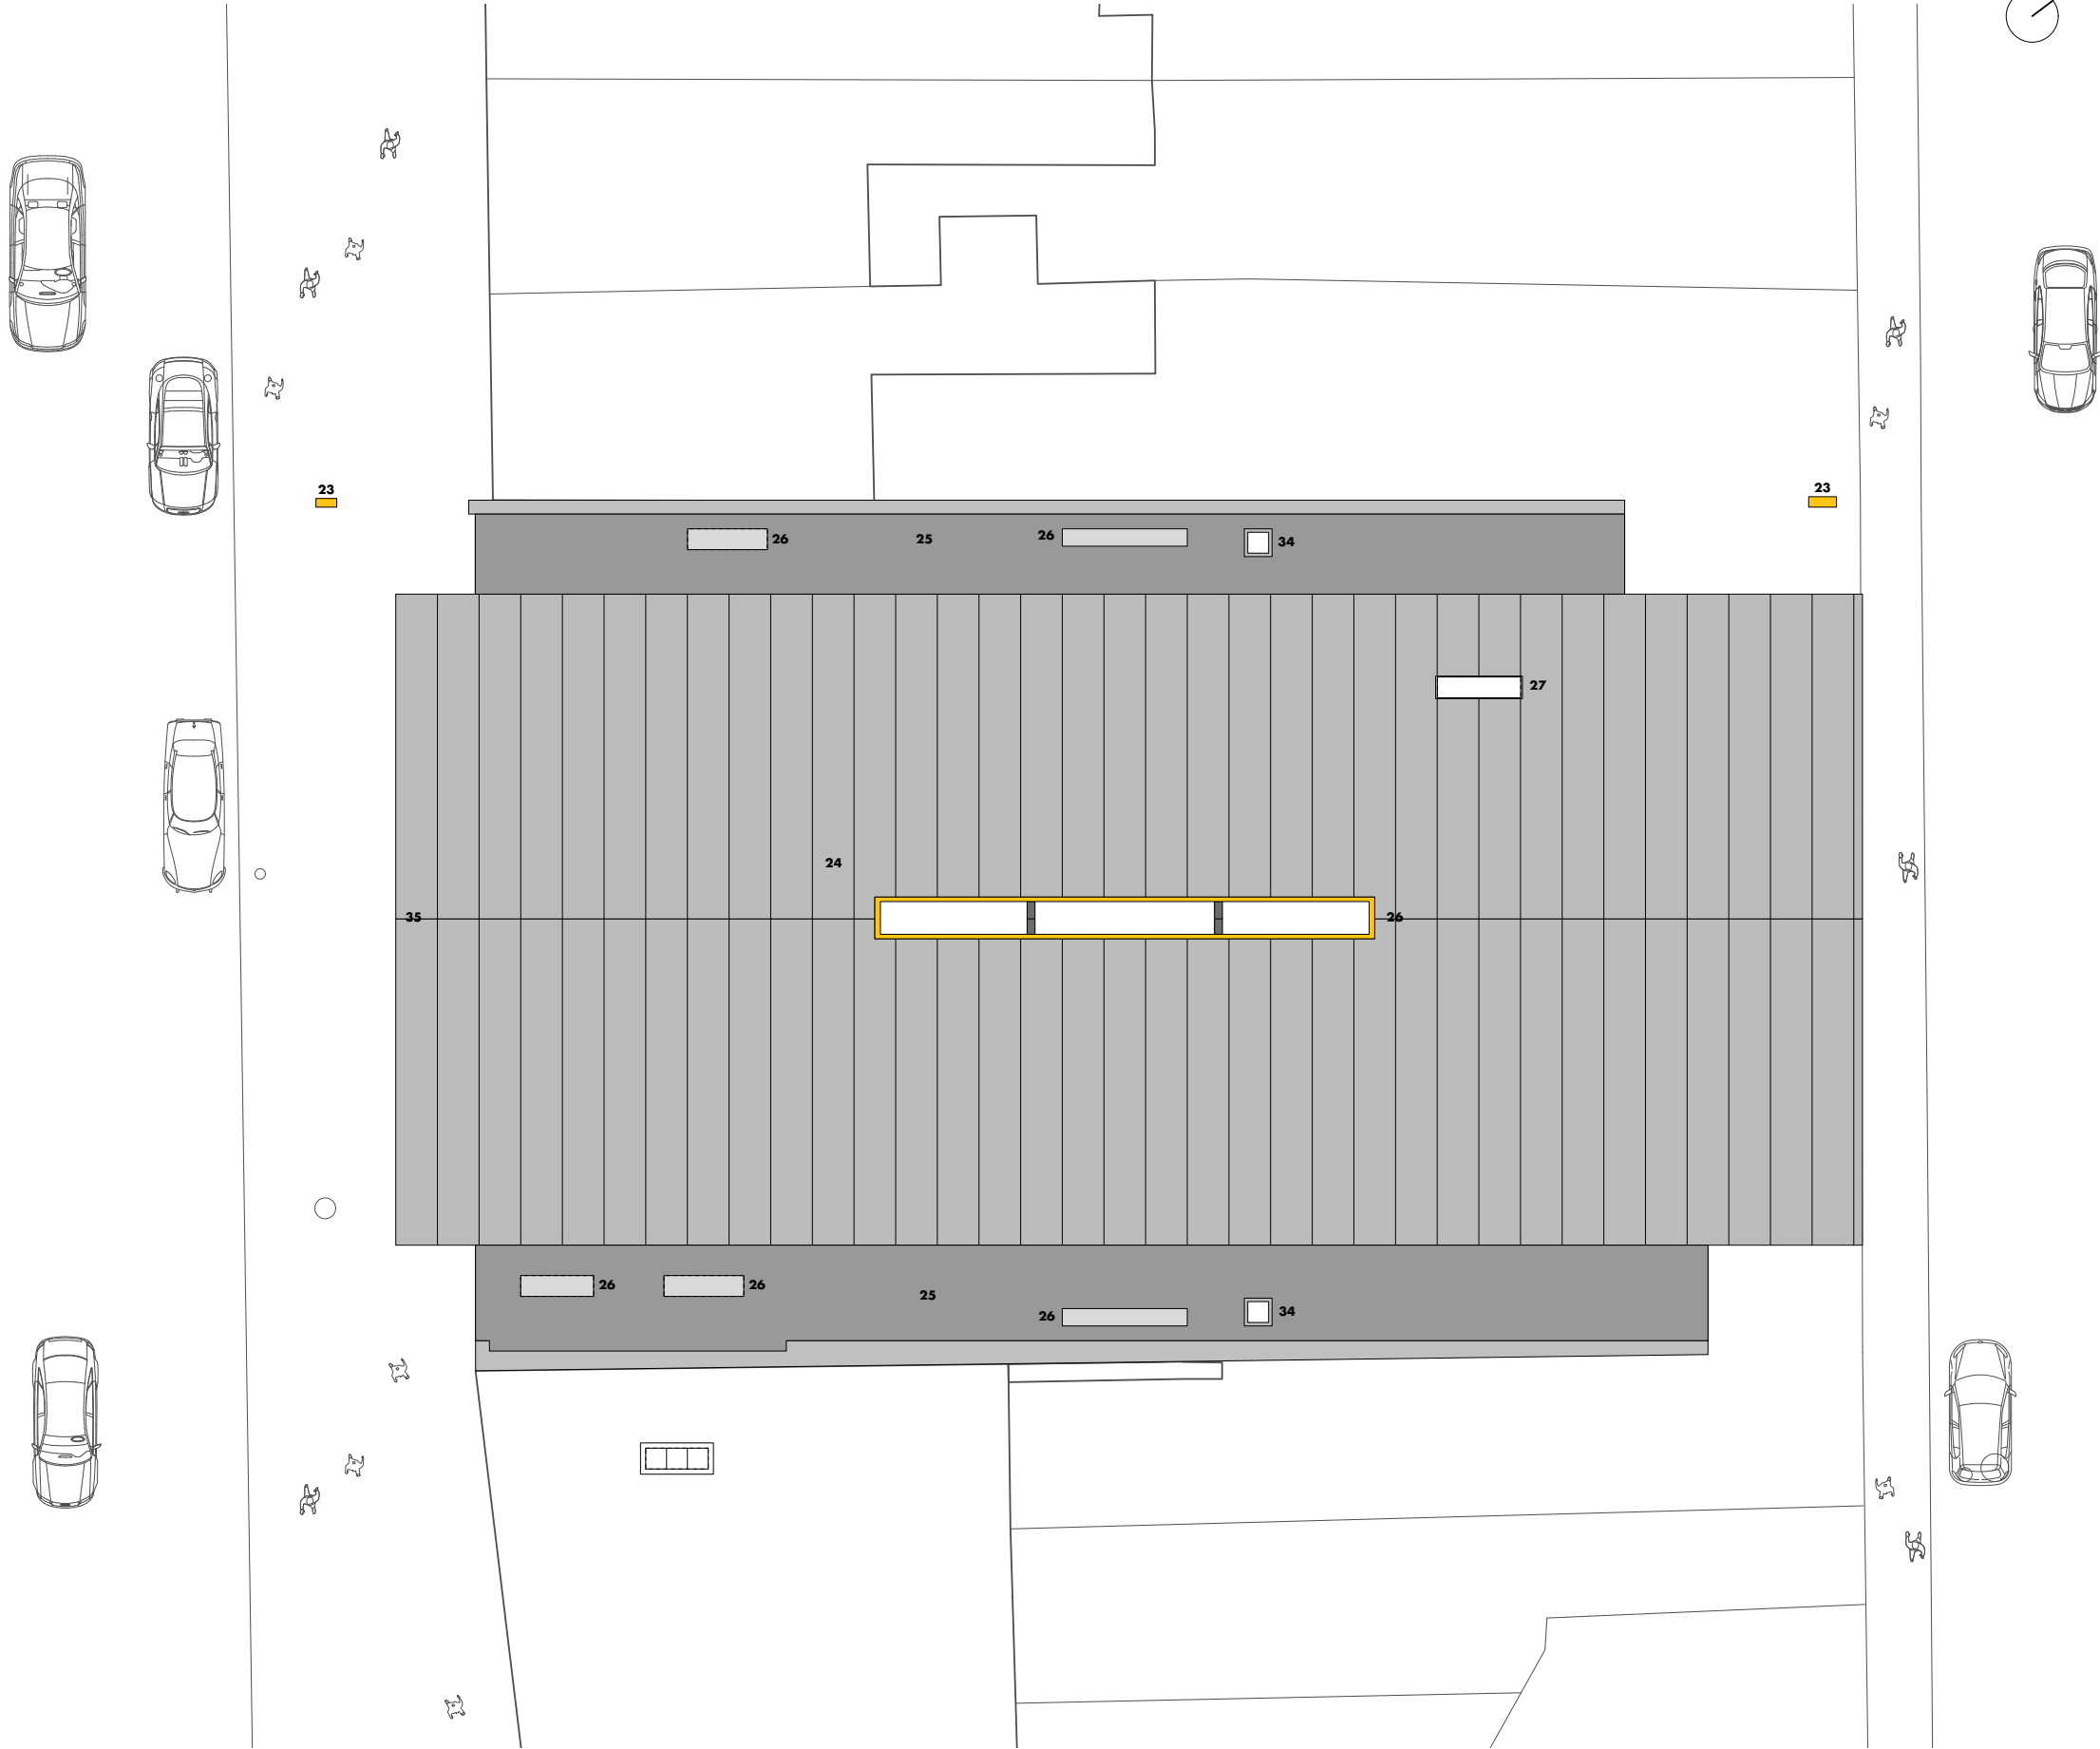


roof plan
1:100 @ a1



shedkm

sections





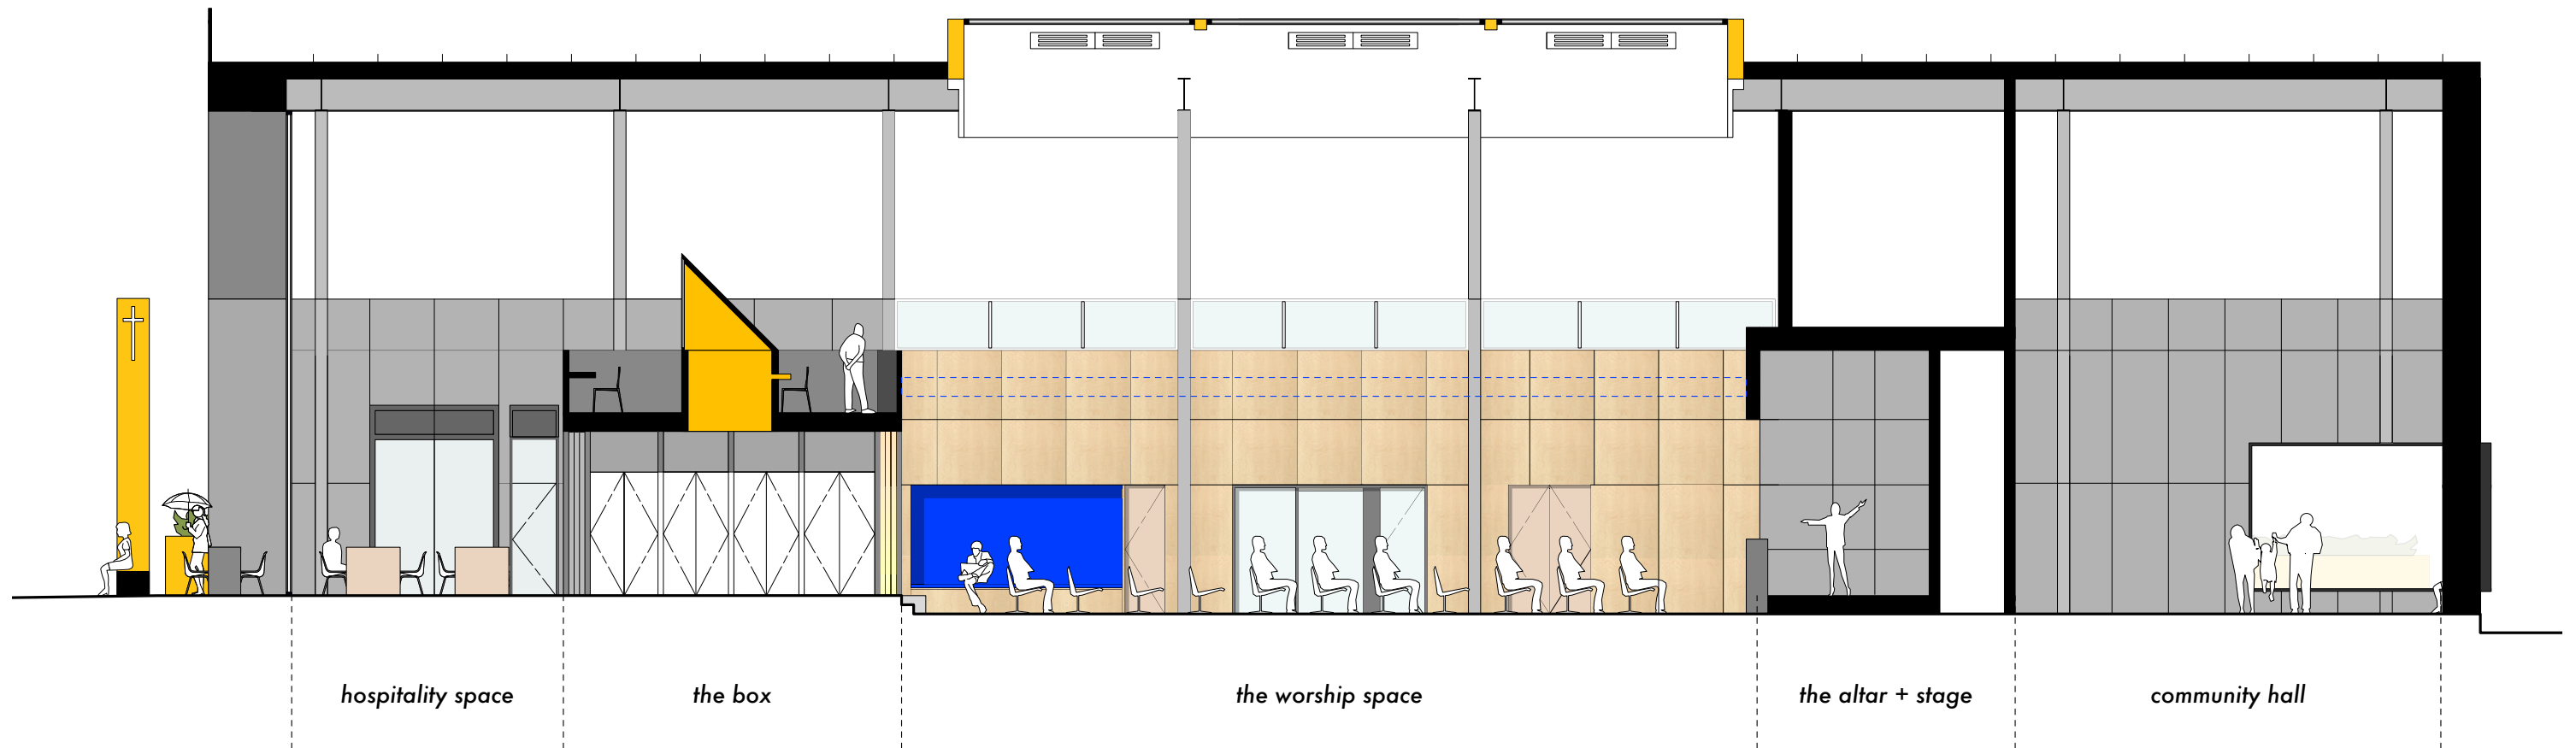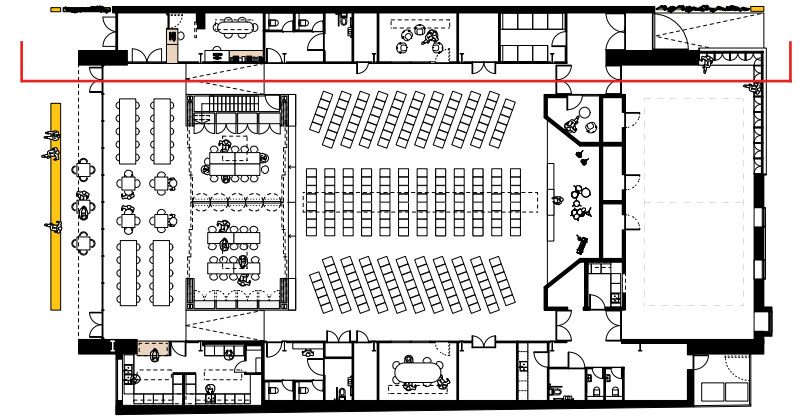



section aa

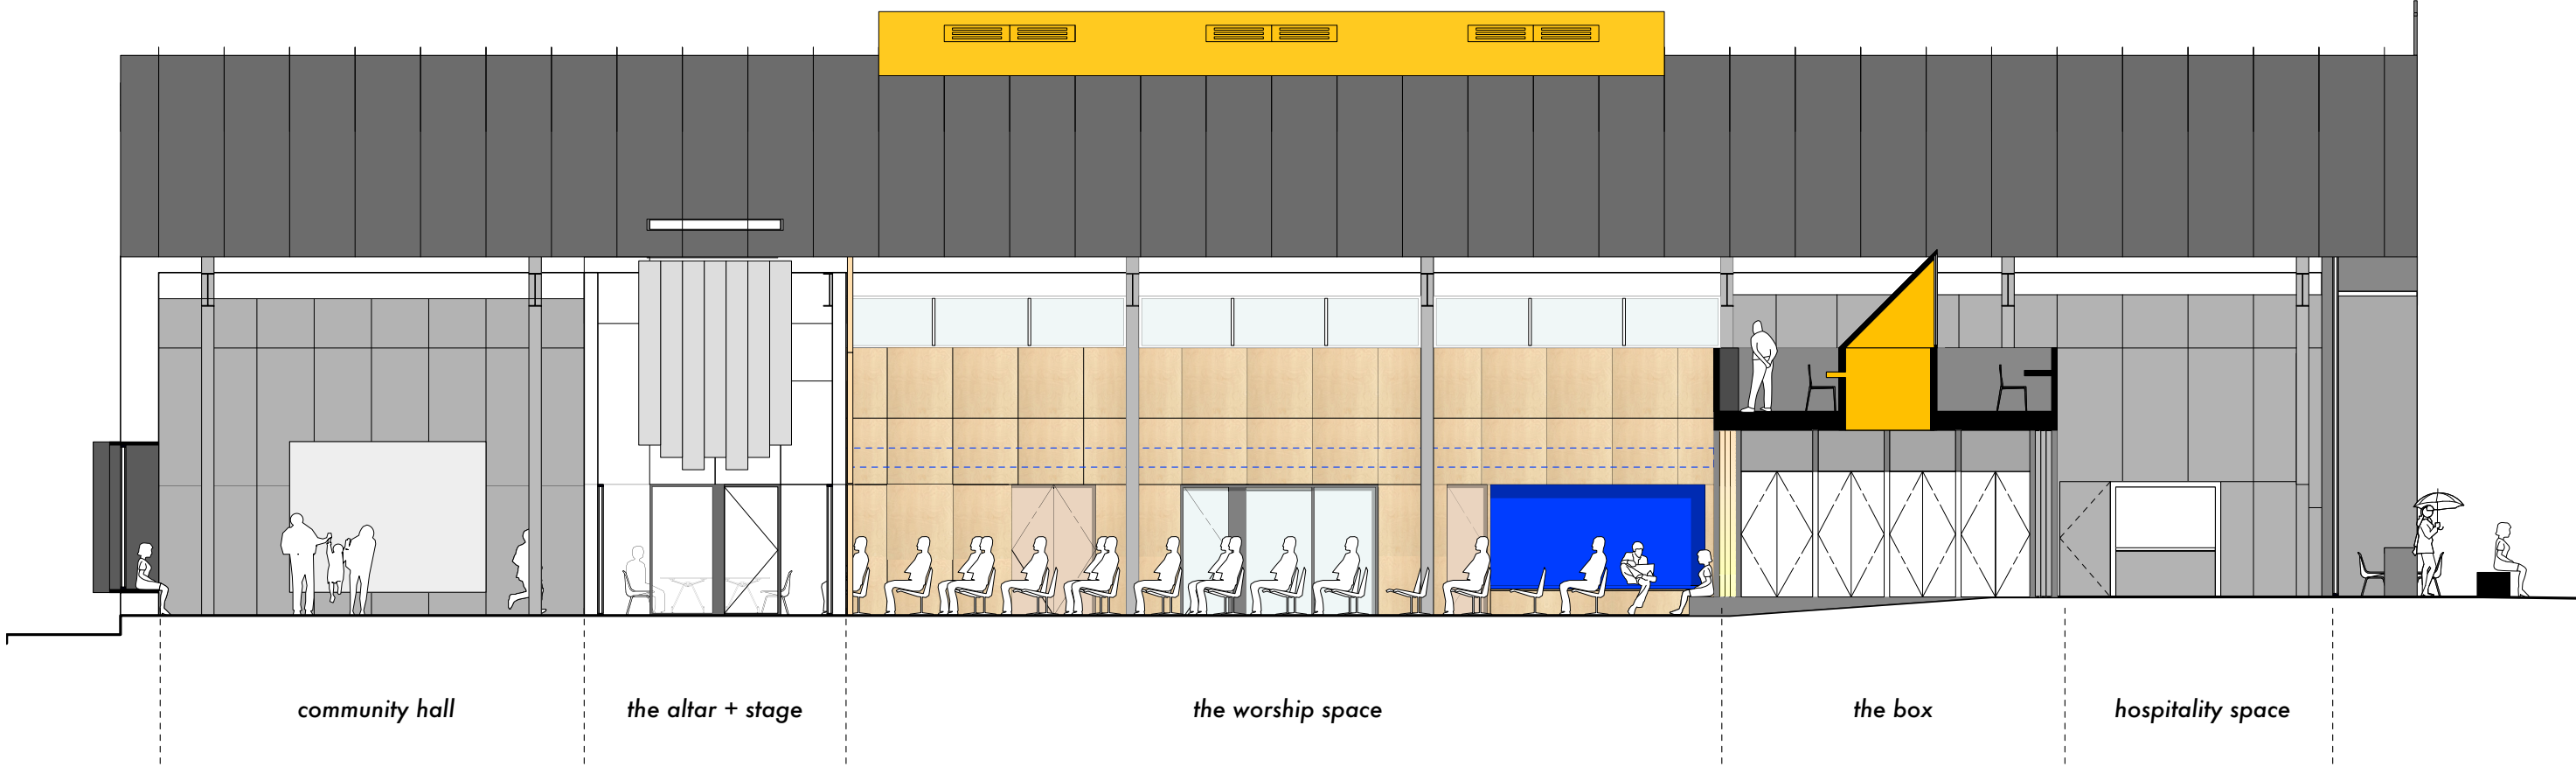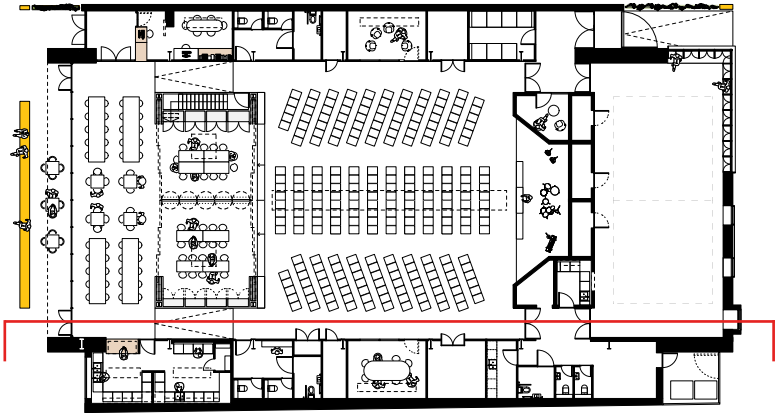


section cc

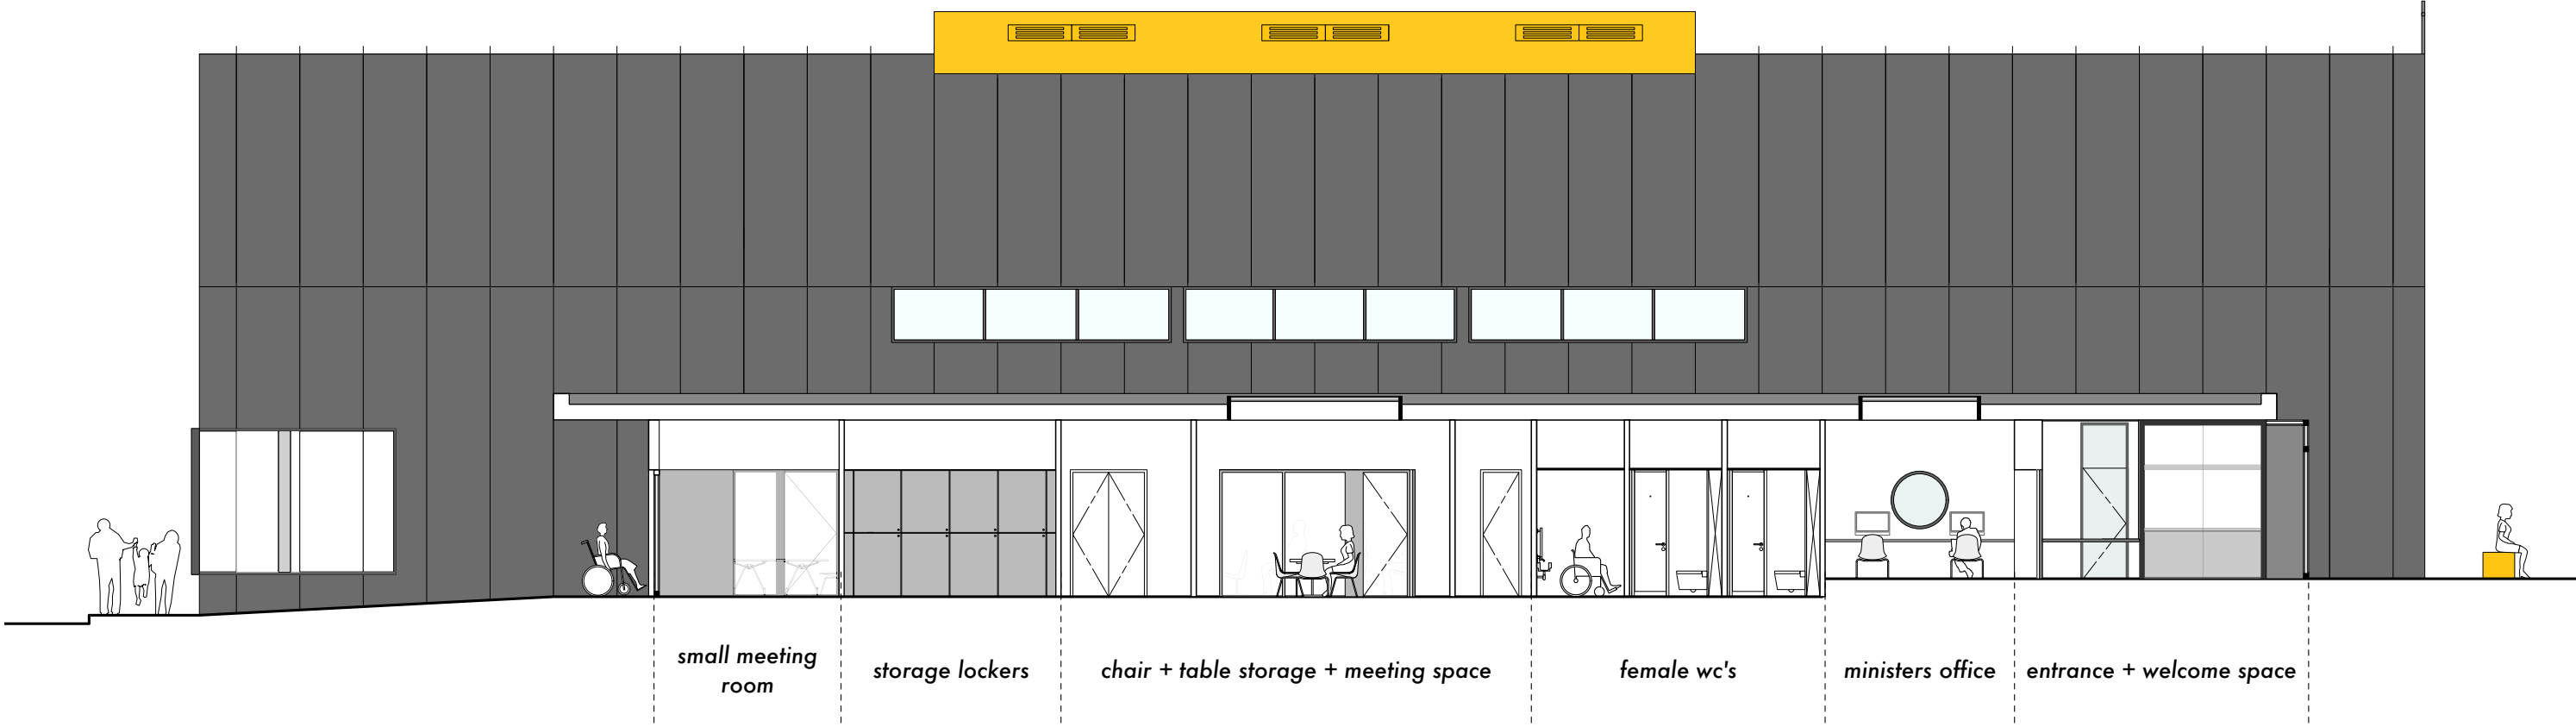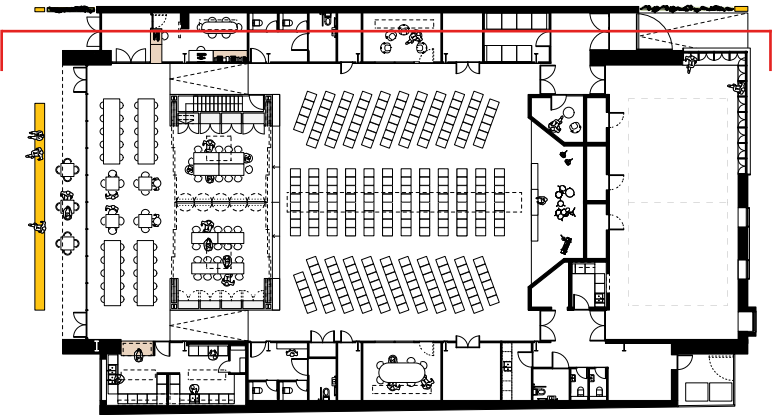



section dd

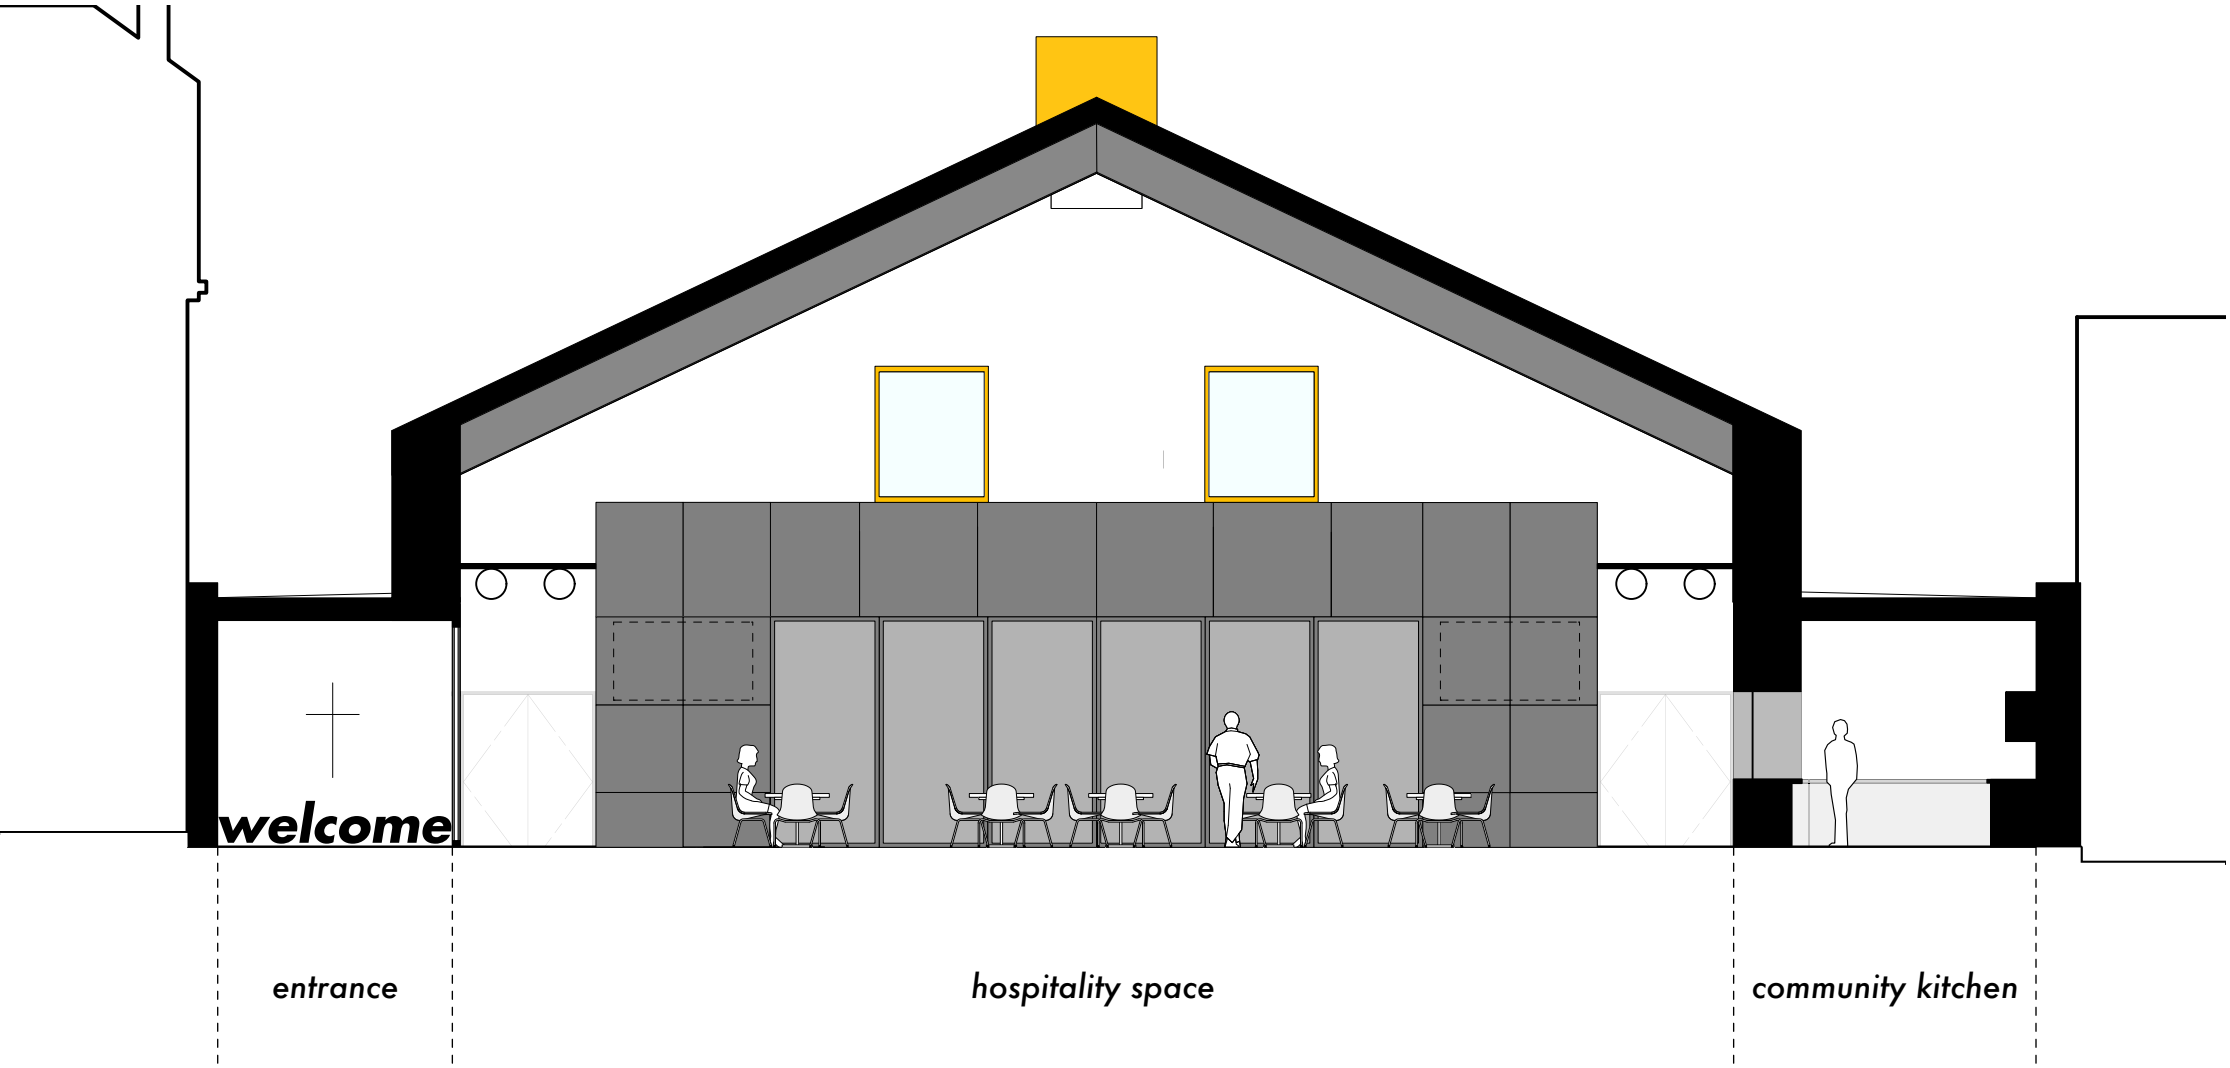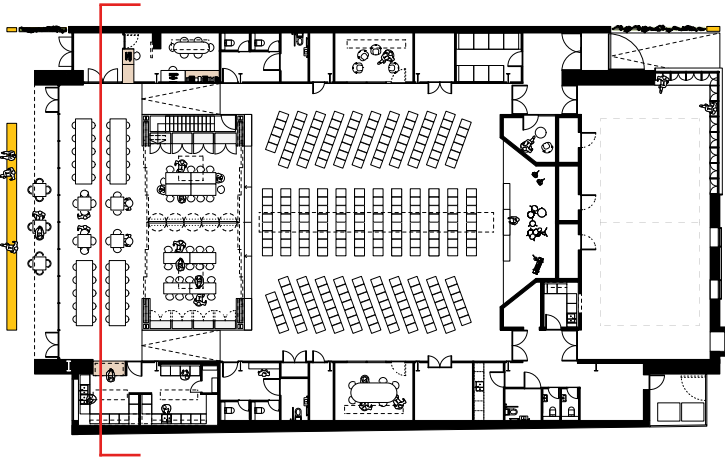



section ee

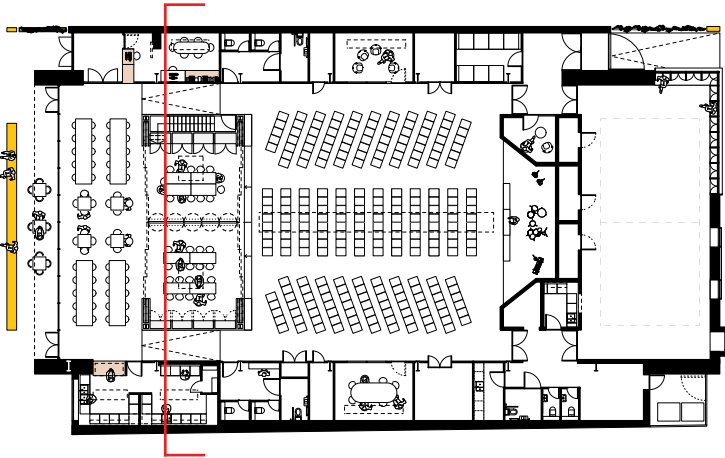



section ff

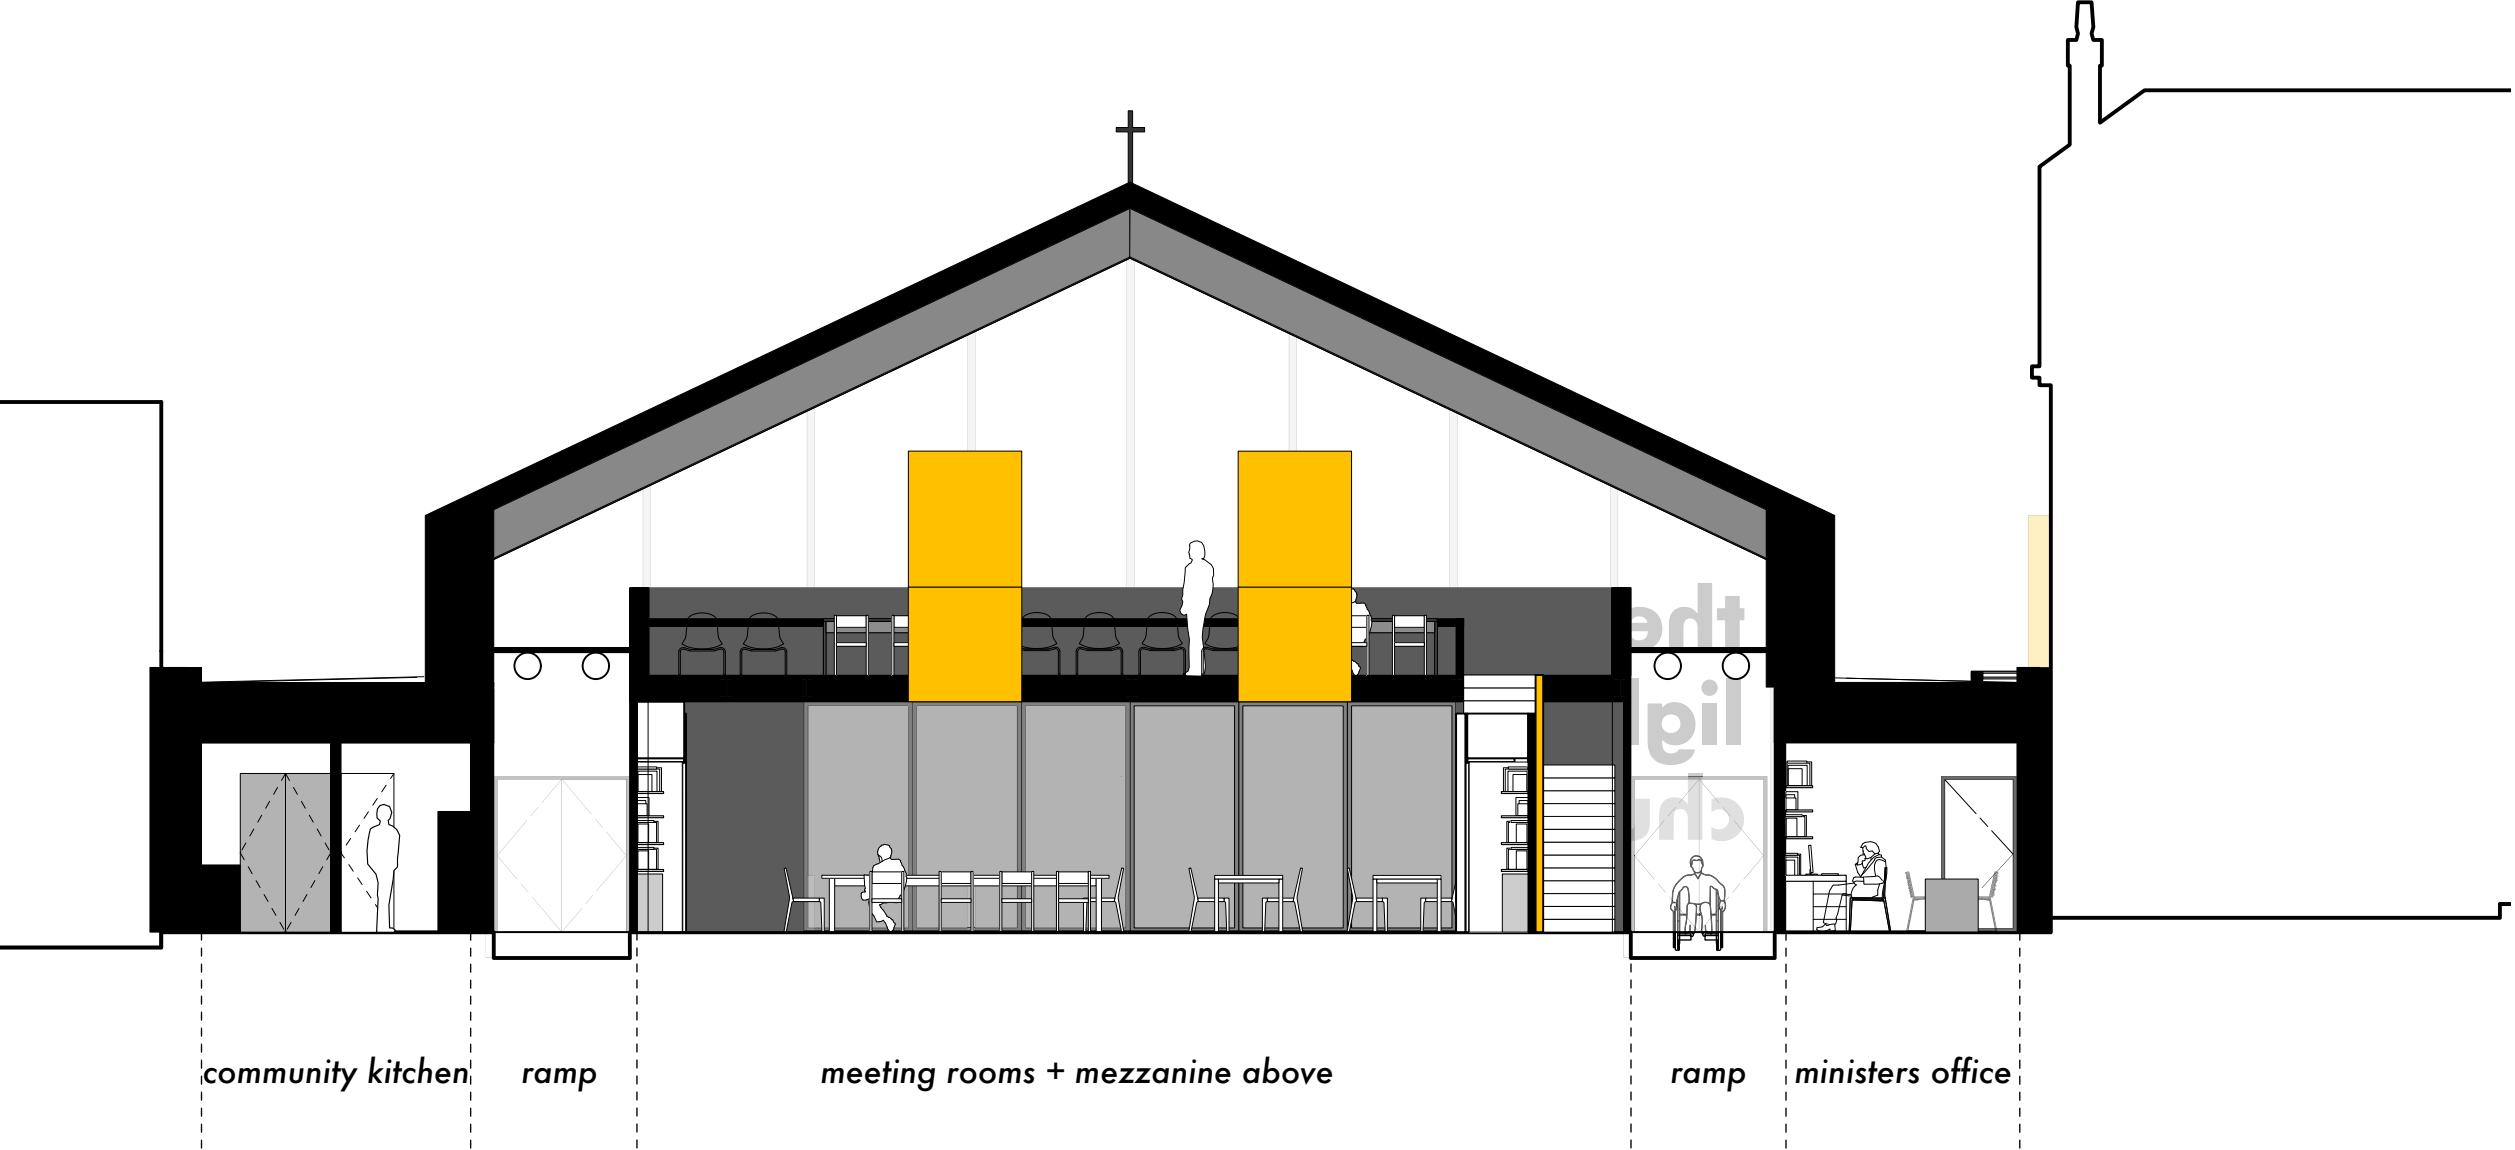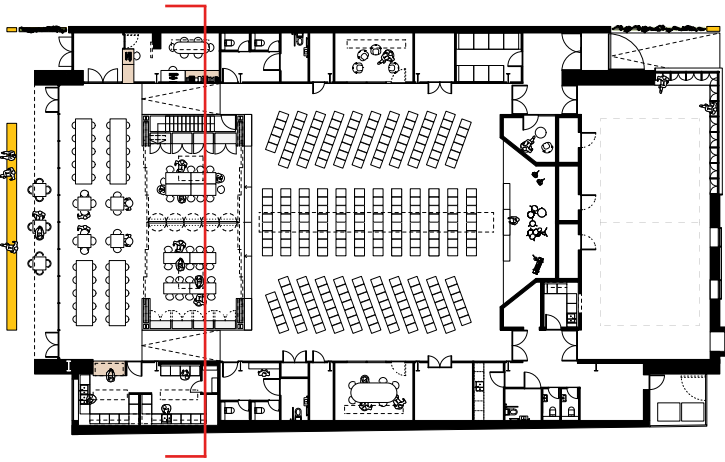



section gg

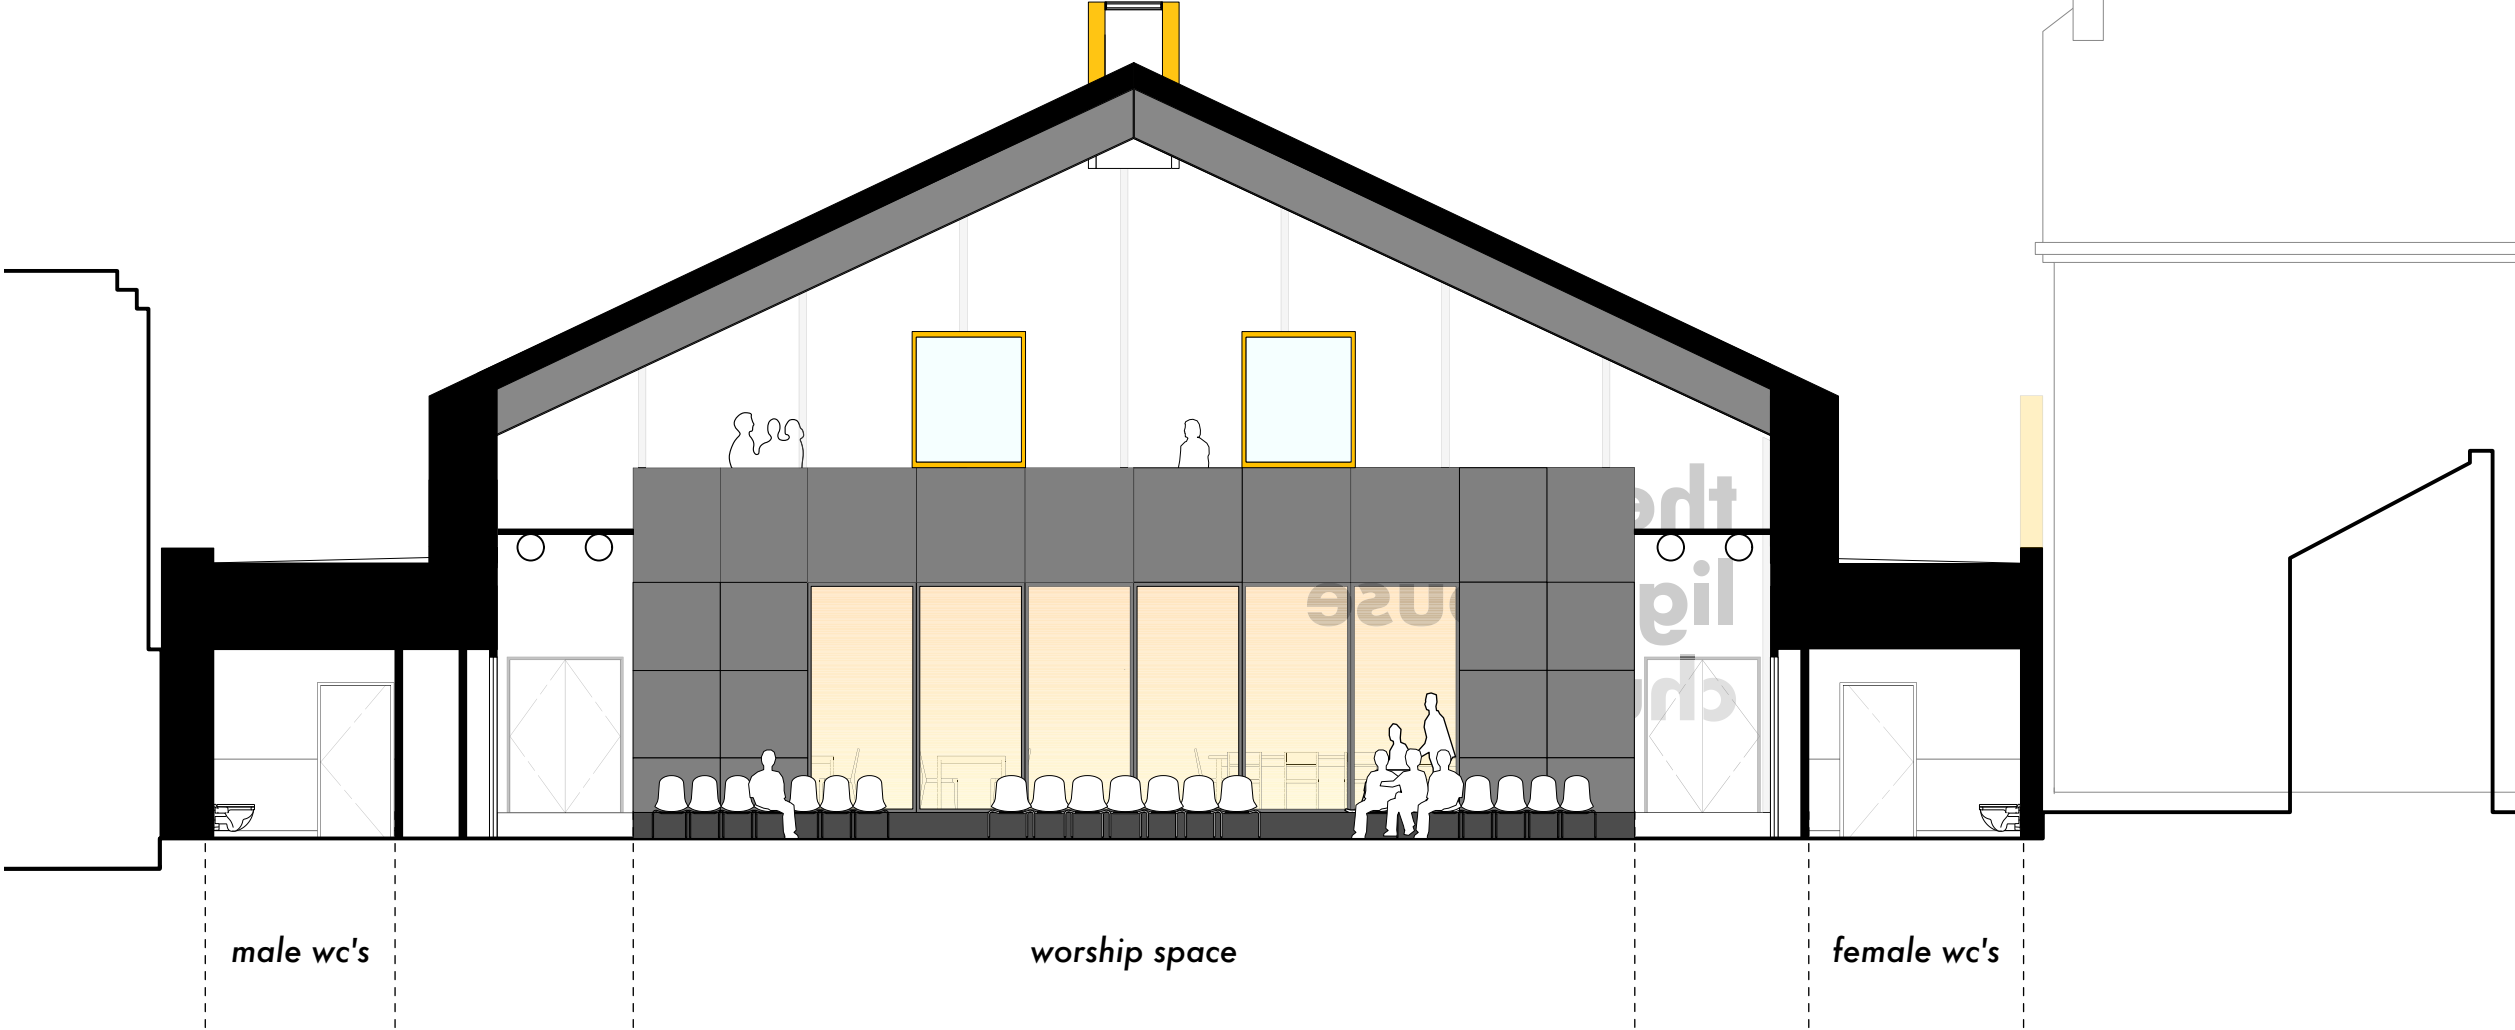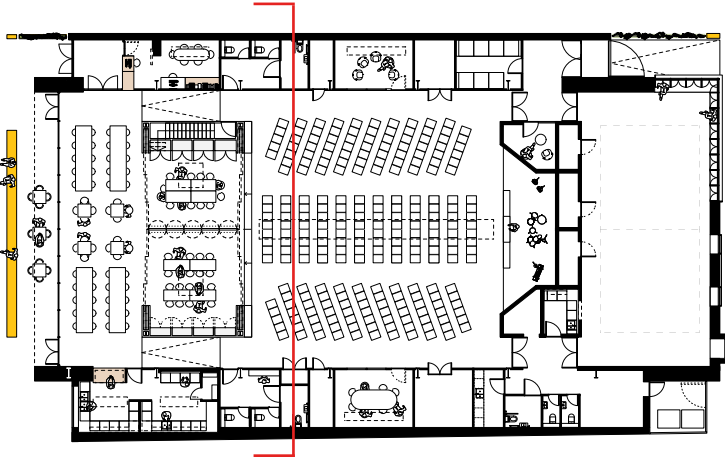


section hh

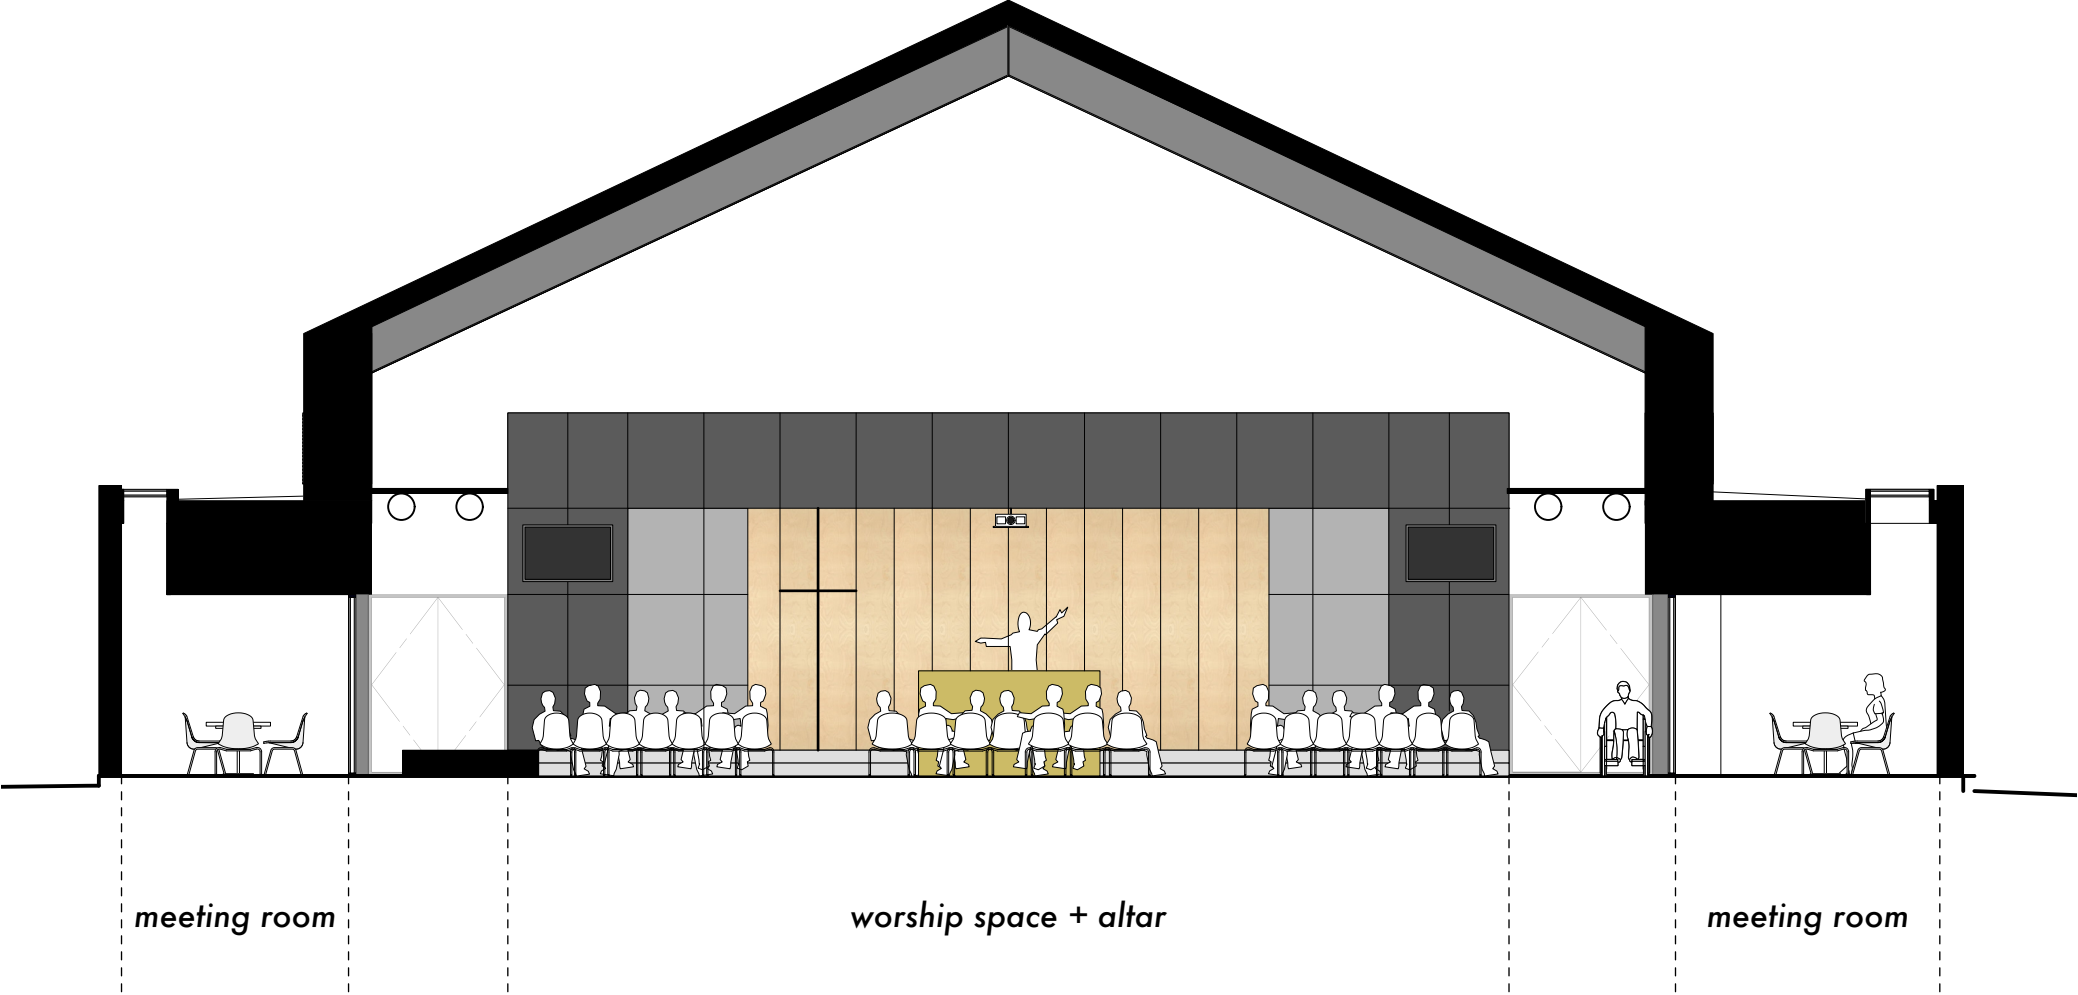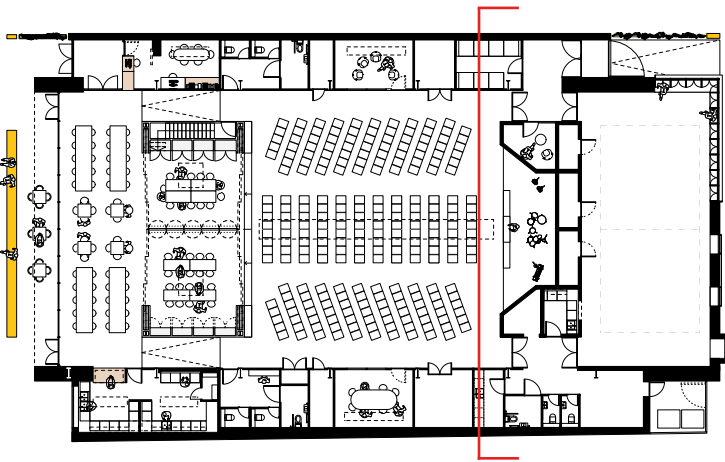

section kk

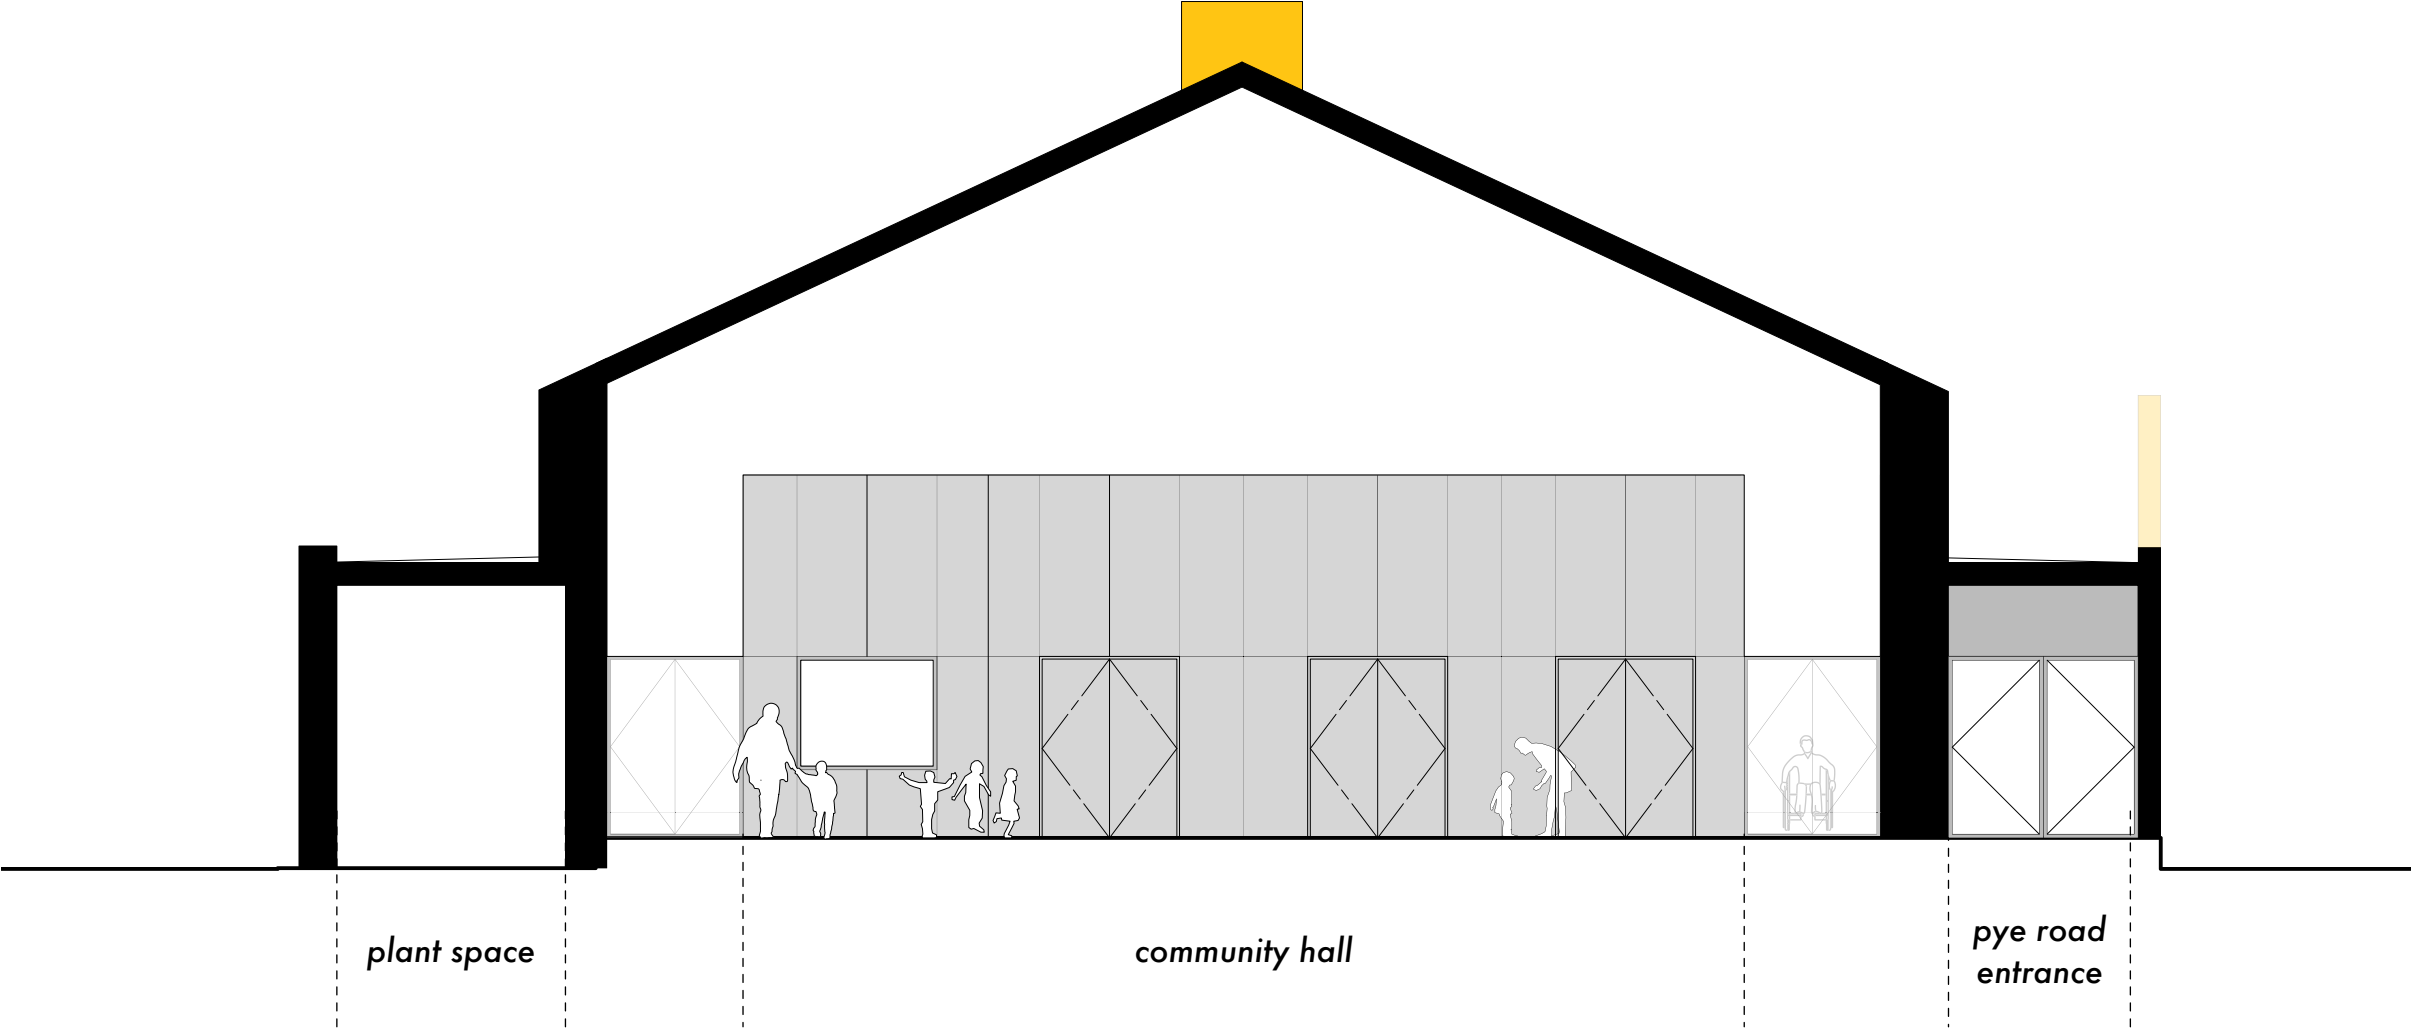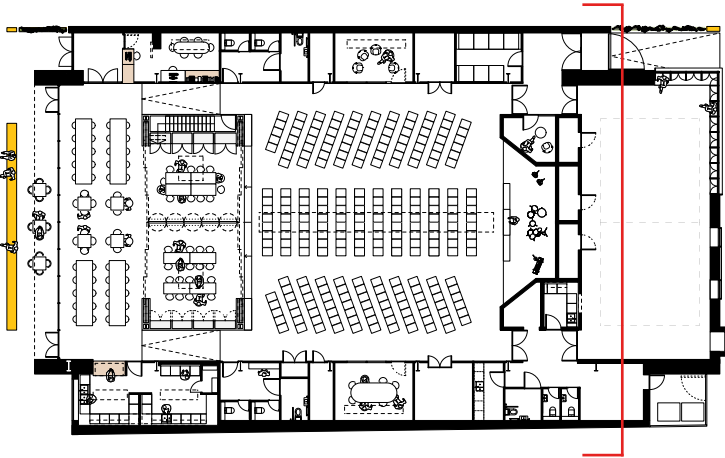

section II


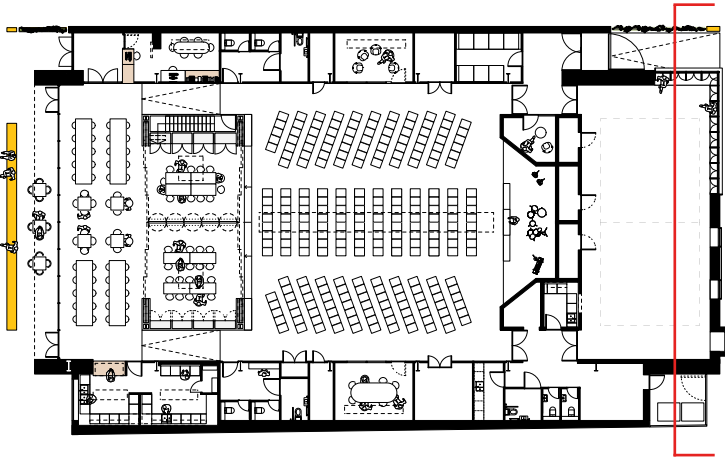


section mm



shedkm

elevations





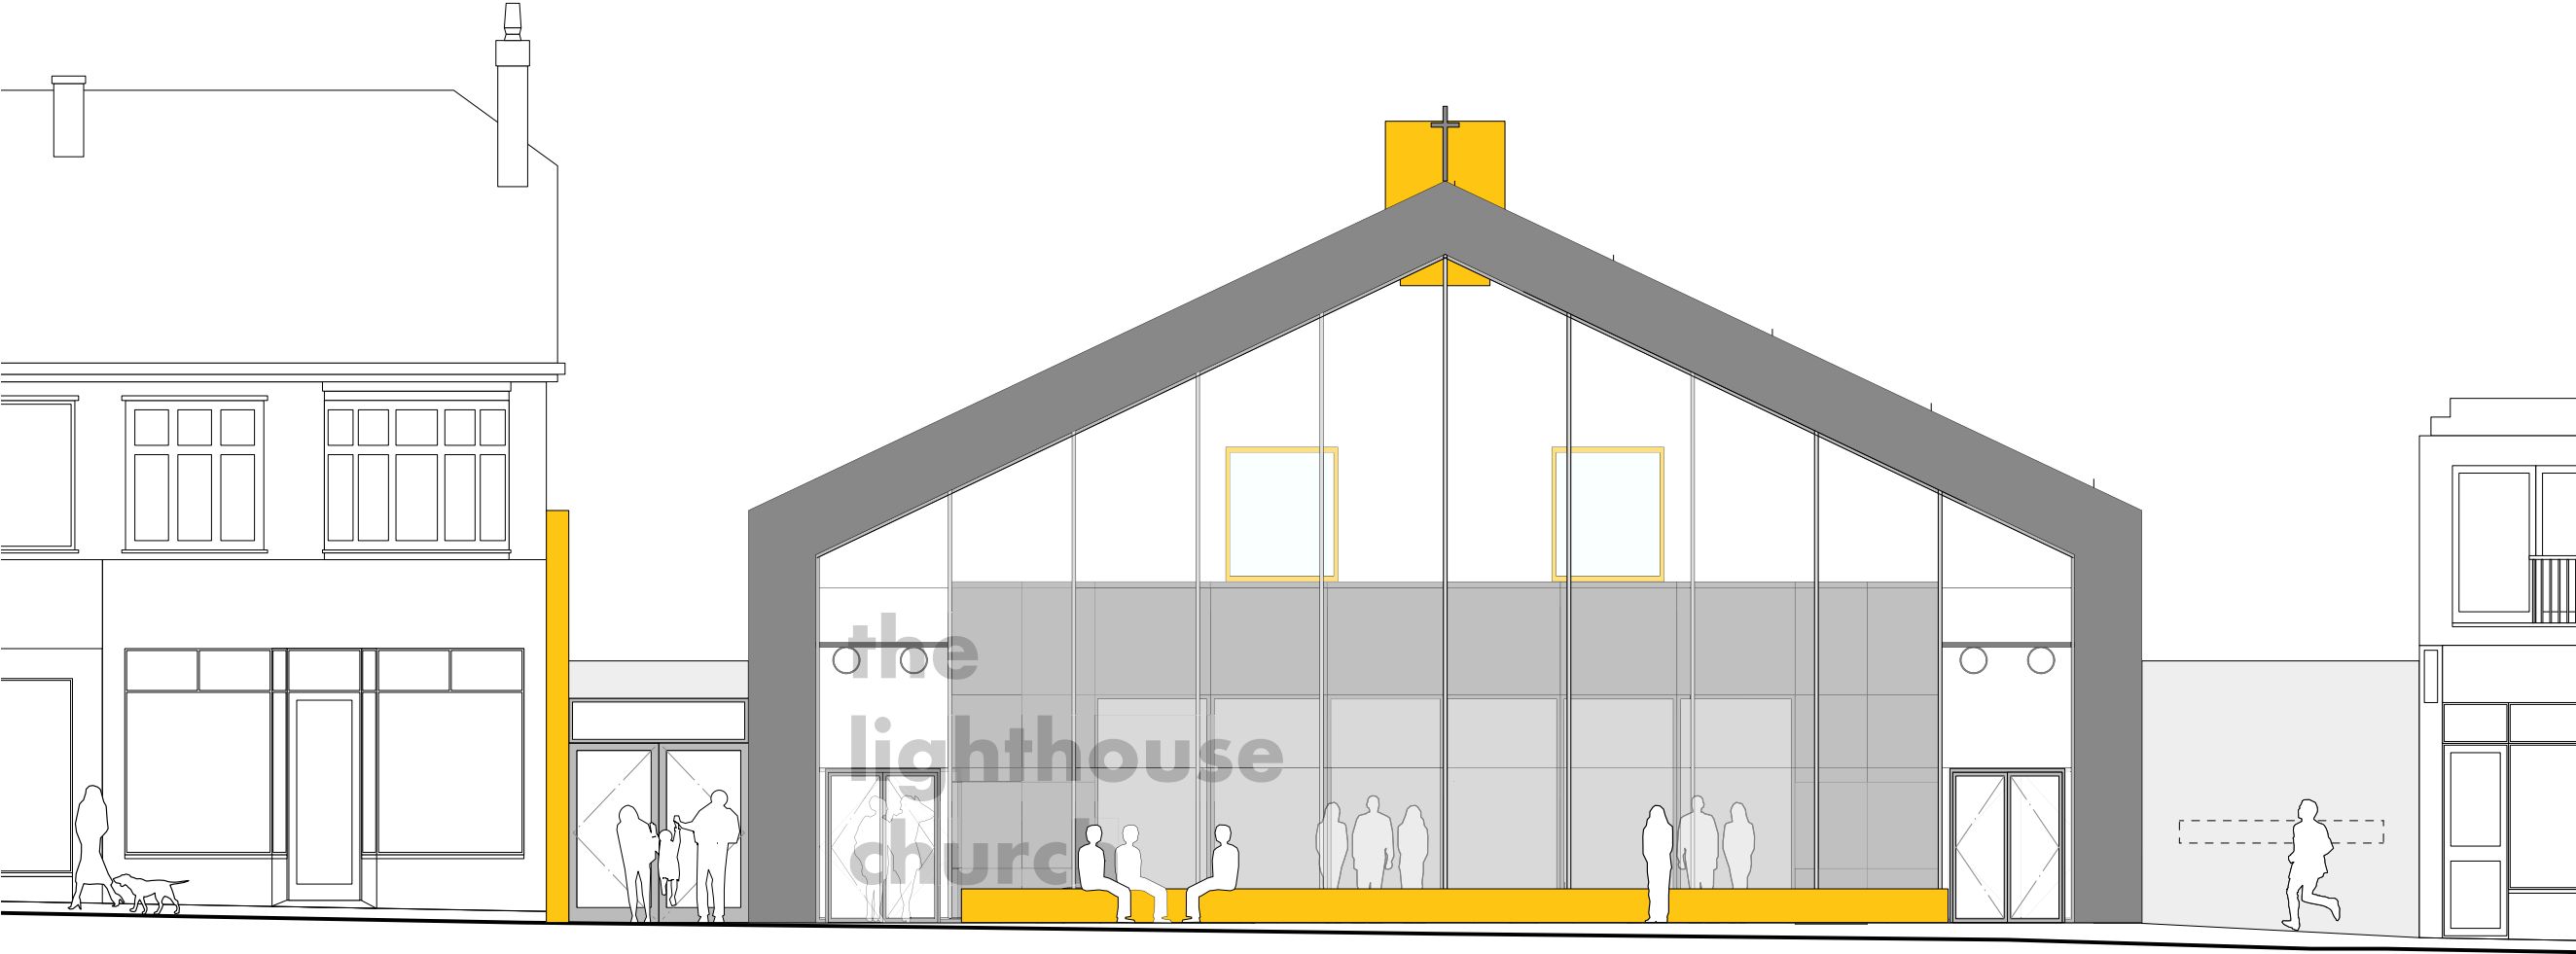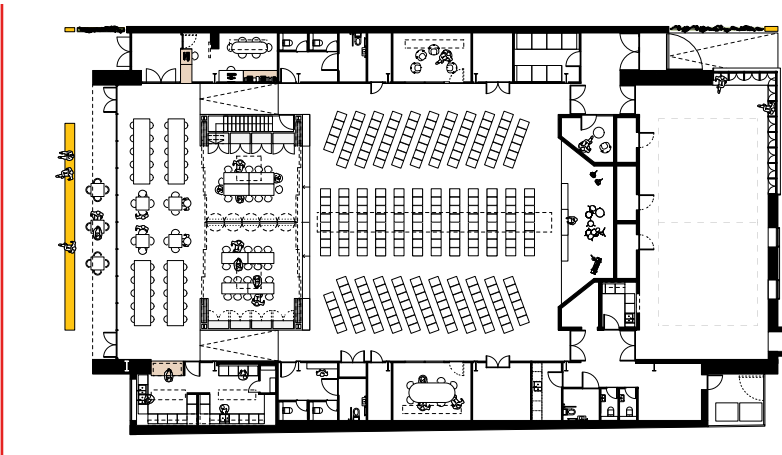



south elevation

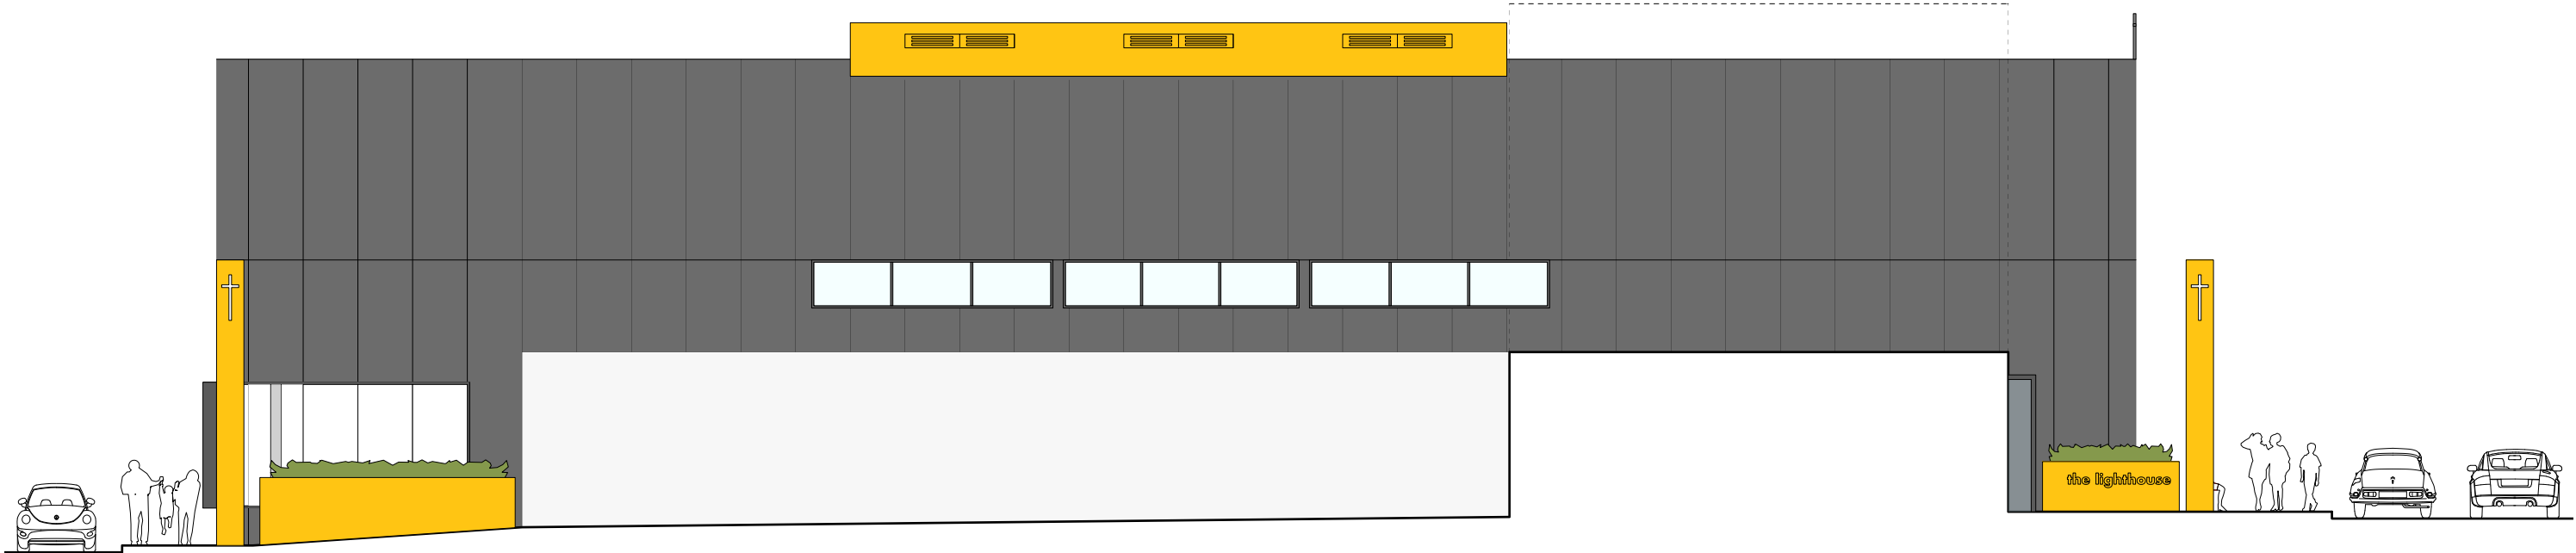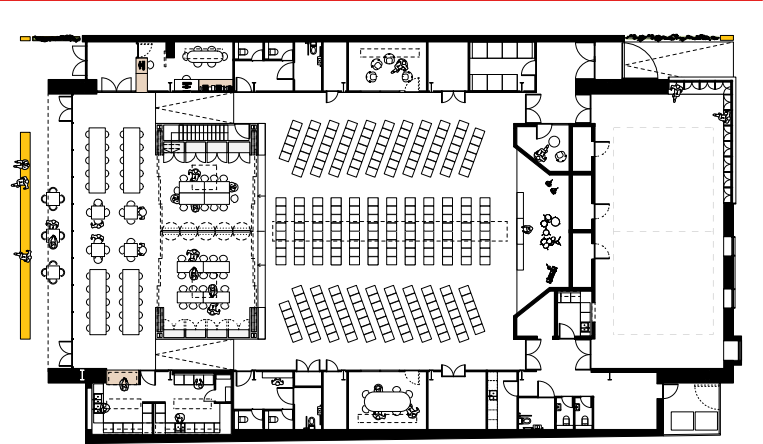

west elevation

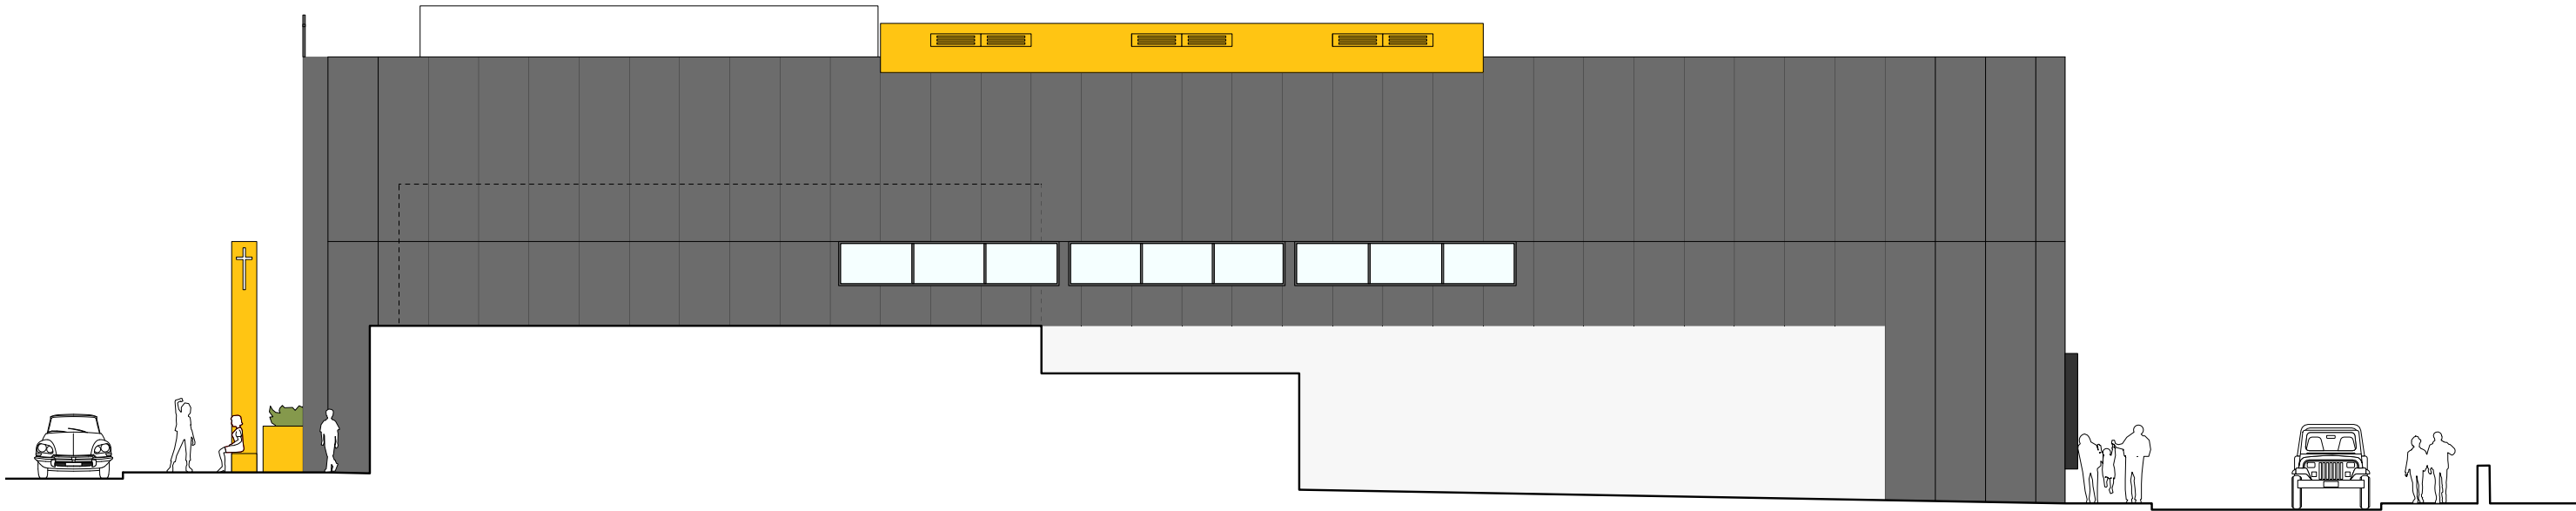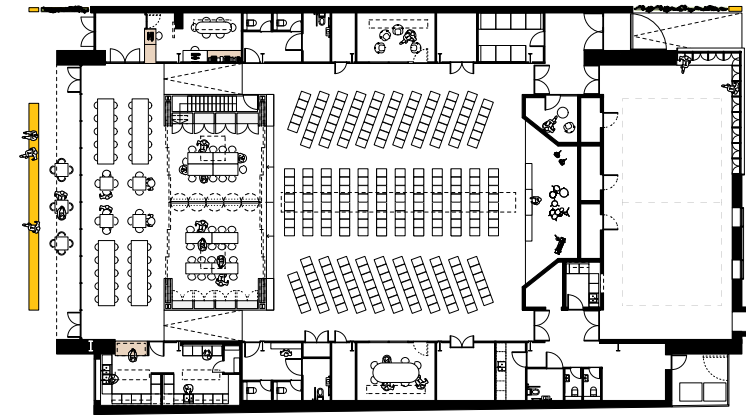

east elevation

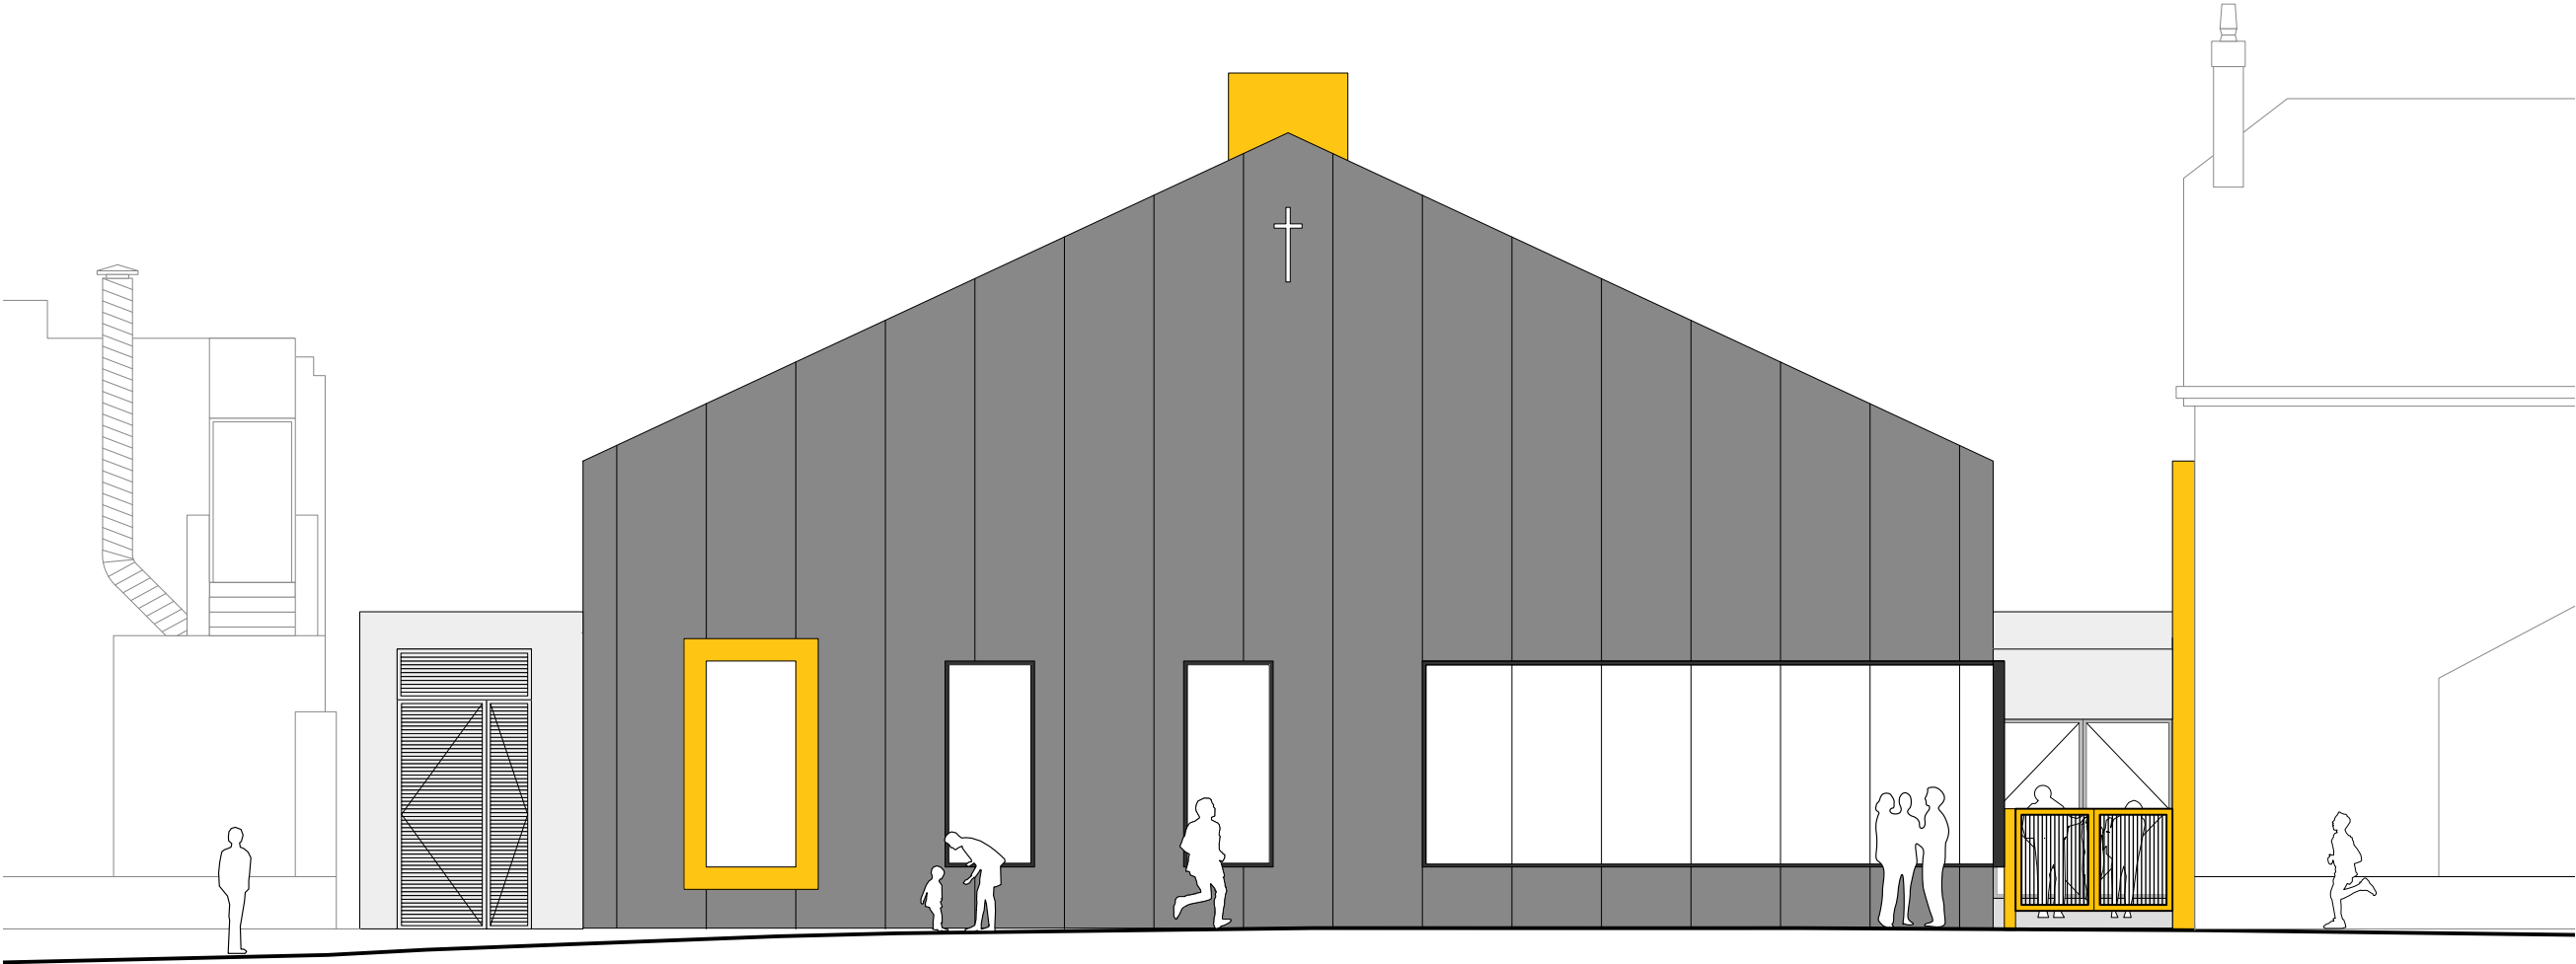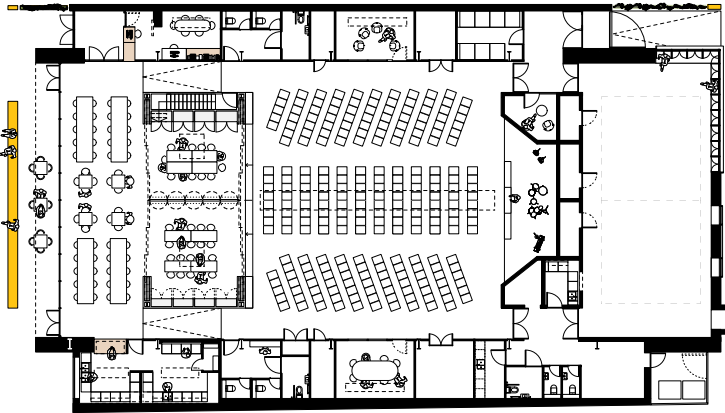

north elevation

visuals

note
the following images are representative of the design intent at planning stage and have been superseded by the drawings. the images have been included to give a feel for the materials









shedkm










shedkm

programme



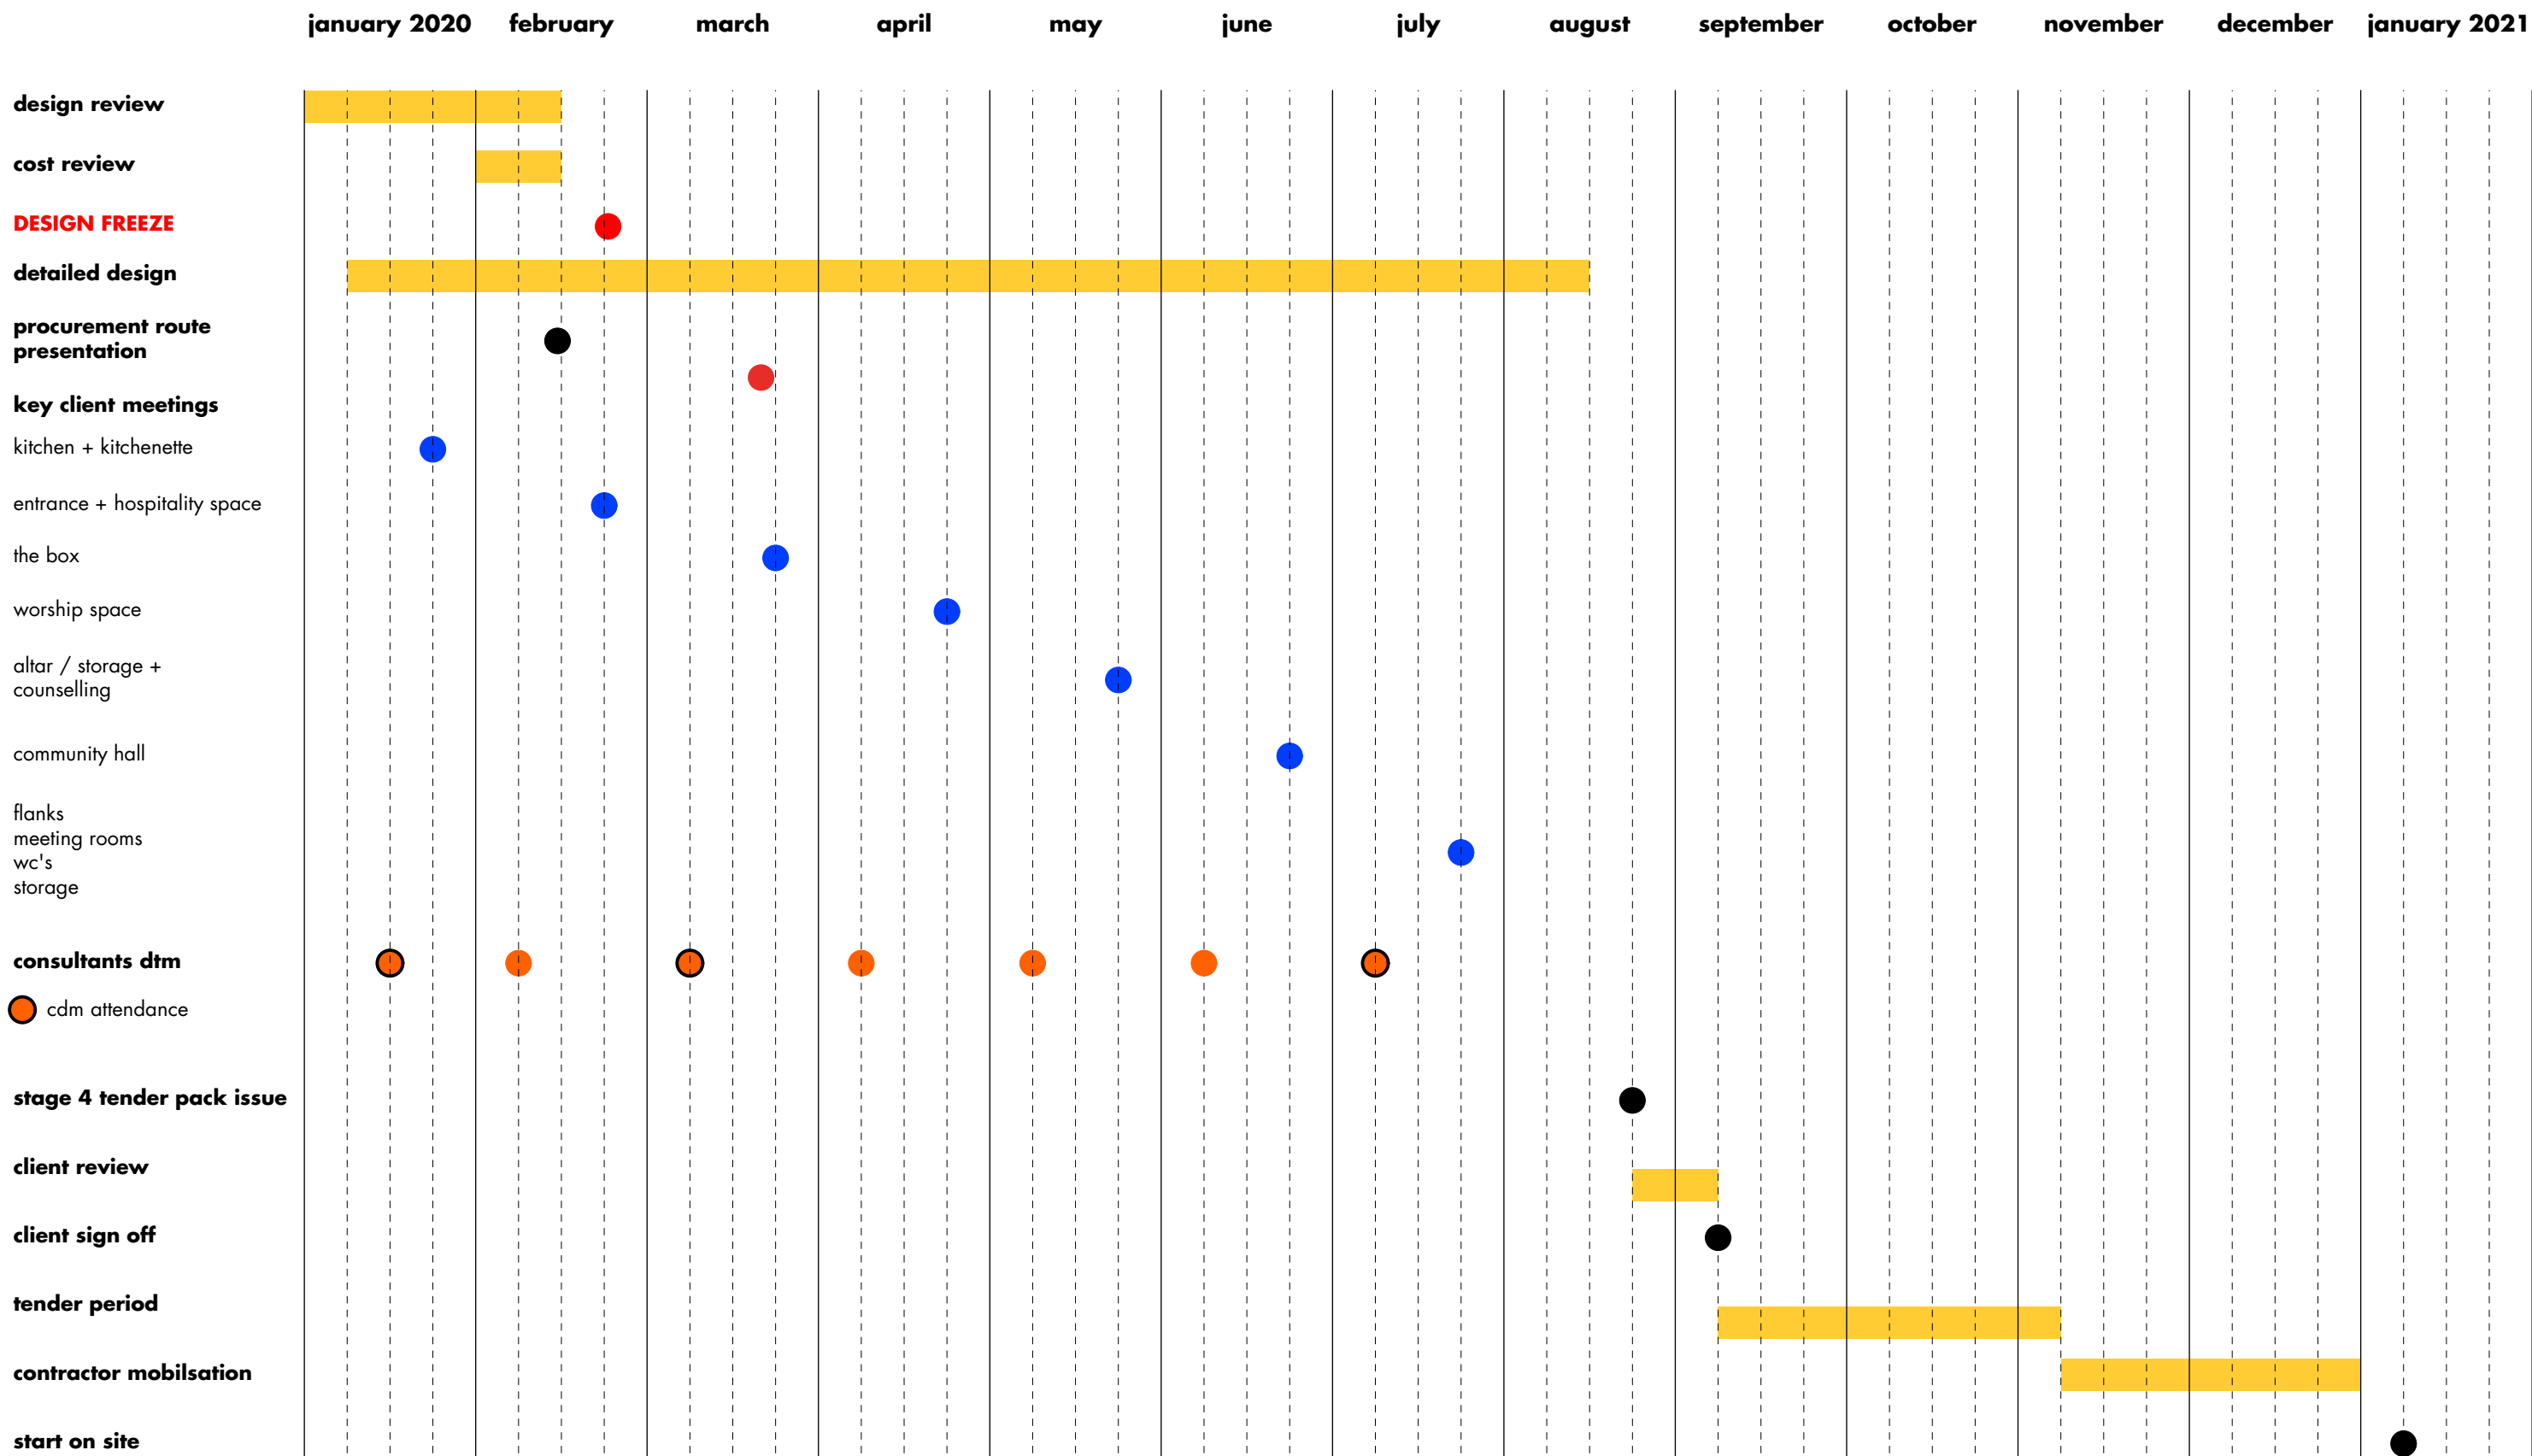

shedkm

meet the team

